



Refer to CTRACF-0700-251
for locations of Cross
Sections A & B

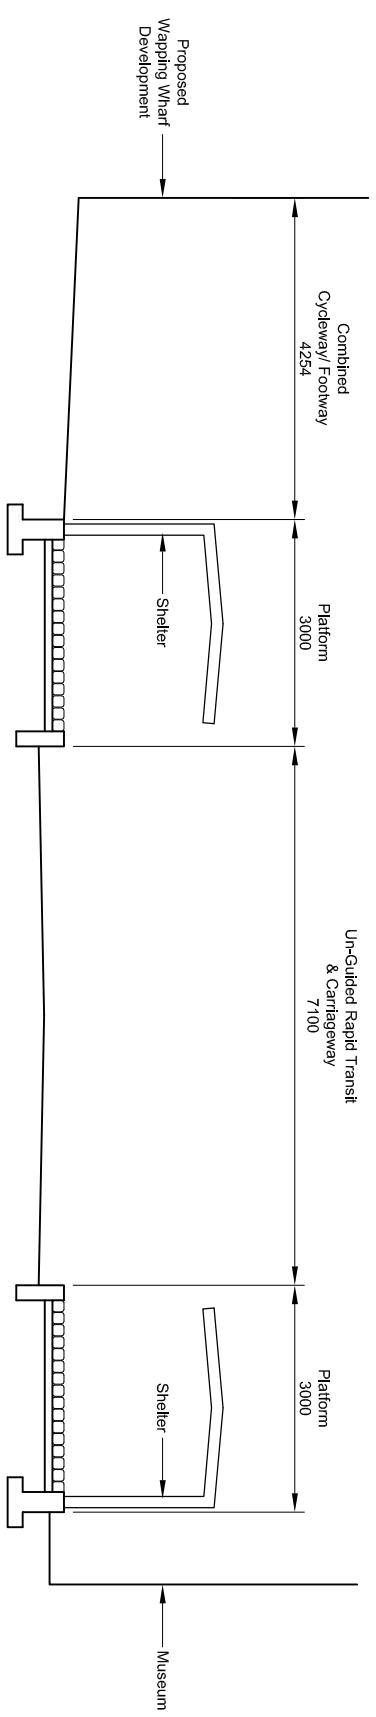

Cross Section A
Scale 1:10

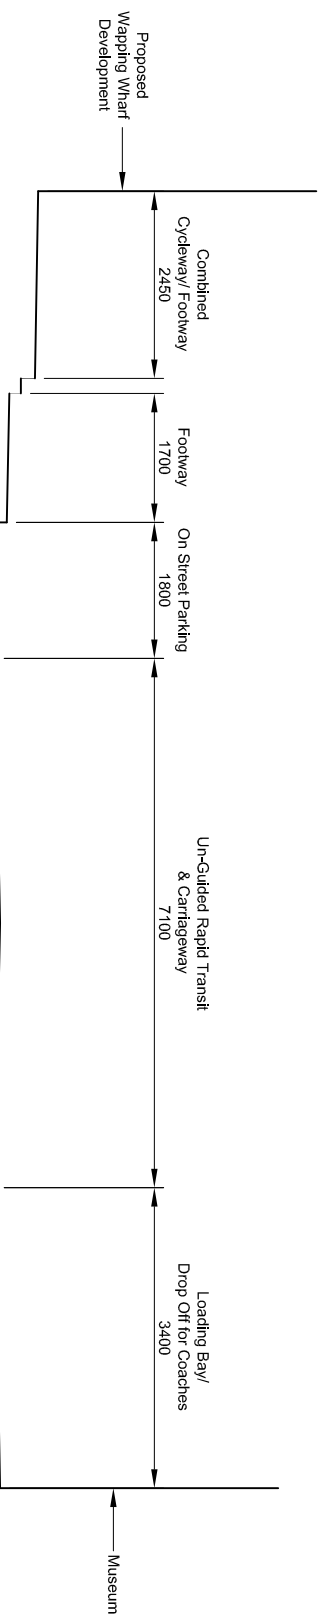

Cross Section B
Scale 1:10

Notes:

Rev	By	Chkd	Appr'd	Date	Description

Client

West of England Partnership

Halcrow Group Limited
 Halcrow Group Limited, Chichester, West Sussex PO19 1UH
 Tel: +44 (0)1243 846000 Fax: +44 (0)1243 838105
 Email: info@halcrow.com www.halcrow.com

Project: WEST OF ENGLAND PARTNERSHIP GREATER BRISTOL RAPID TRANSIT

Drawing: ASHTON VALE TO BRISTOL CITY CENTRE RAPID TRANSIT WAPPING WHARF CROSS SECTIONS

Drawn by: AUS **Date:** 02/03/2009

Checked by: BS **Date:** 02/03/2009

Approved by: BS **Date:** 16/03/2009

Drawing No: CTRACF-0700-254 **Revision:** -