


Traffic signal phasing diagrams

Install "DUCT" totalling approximately 360m, for picking up the approaching bus, in order to give the bus priority at the A36 junction.

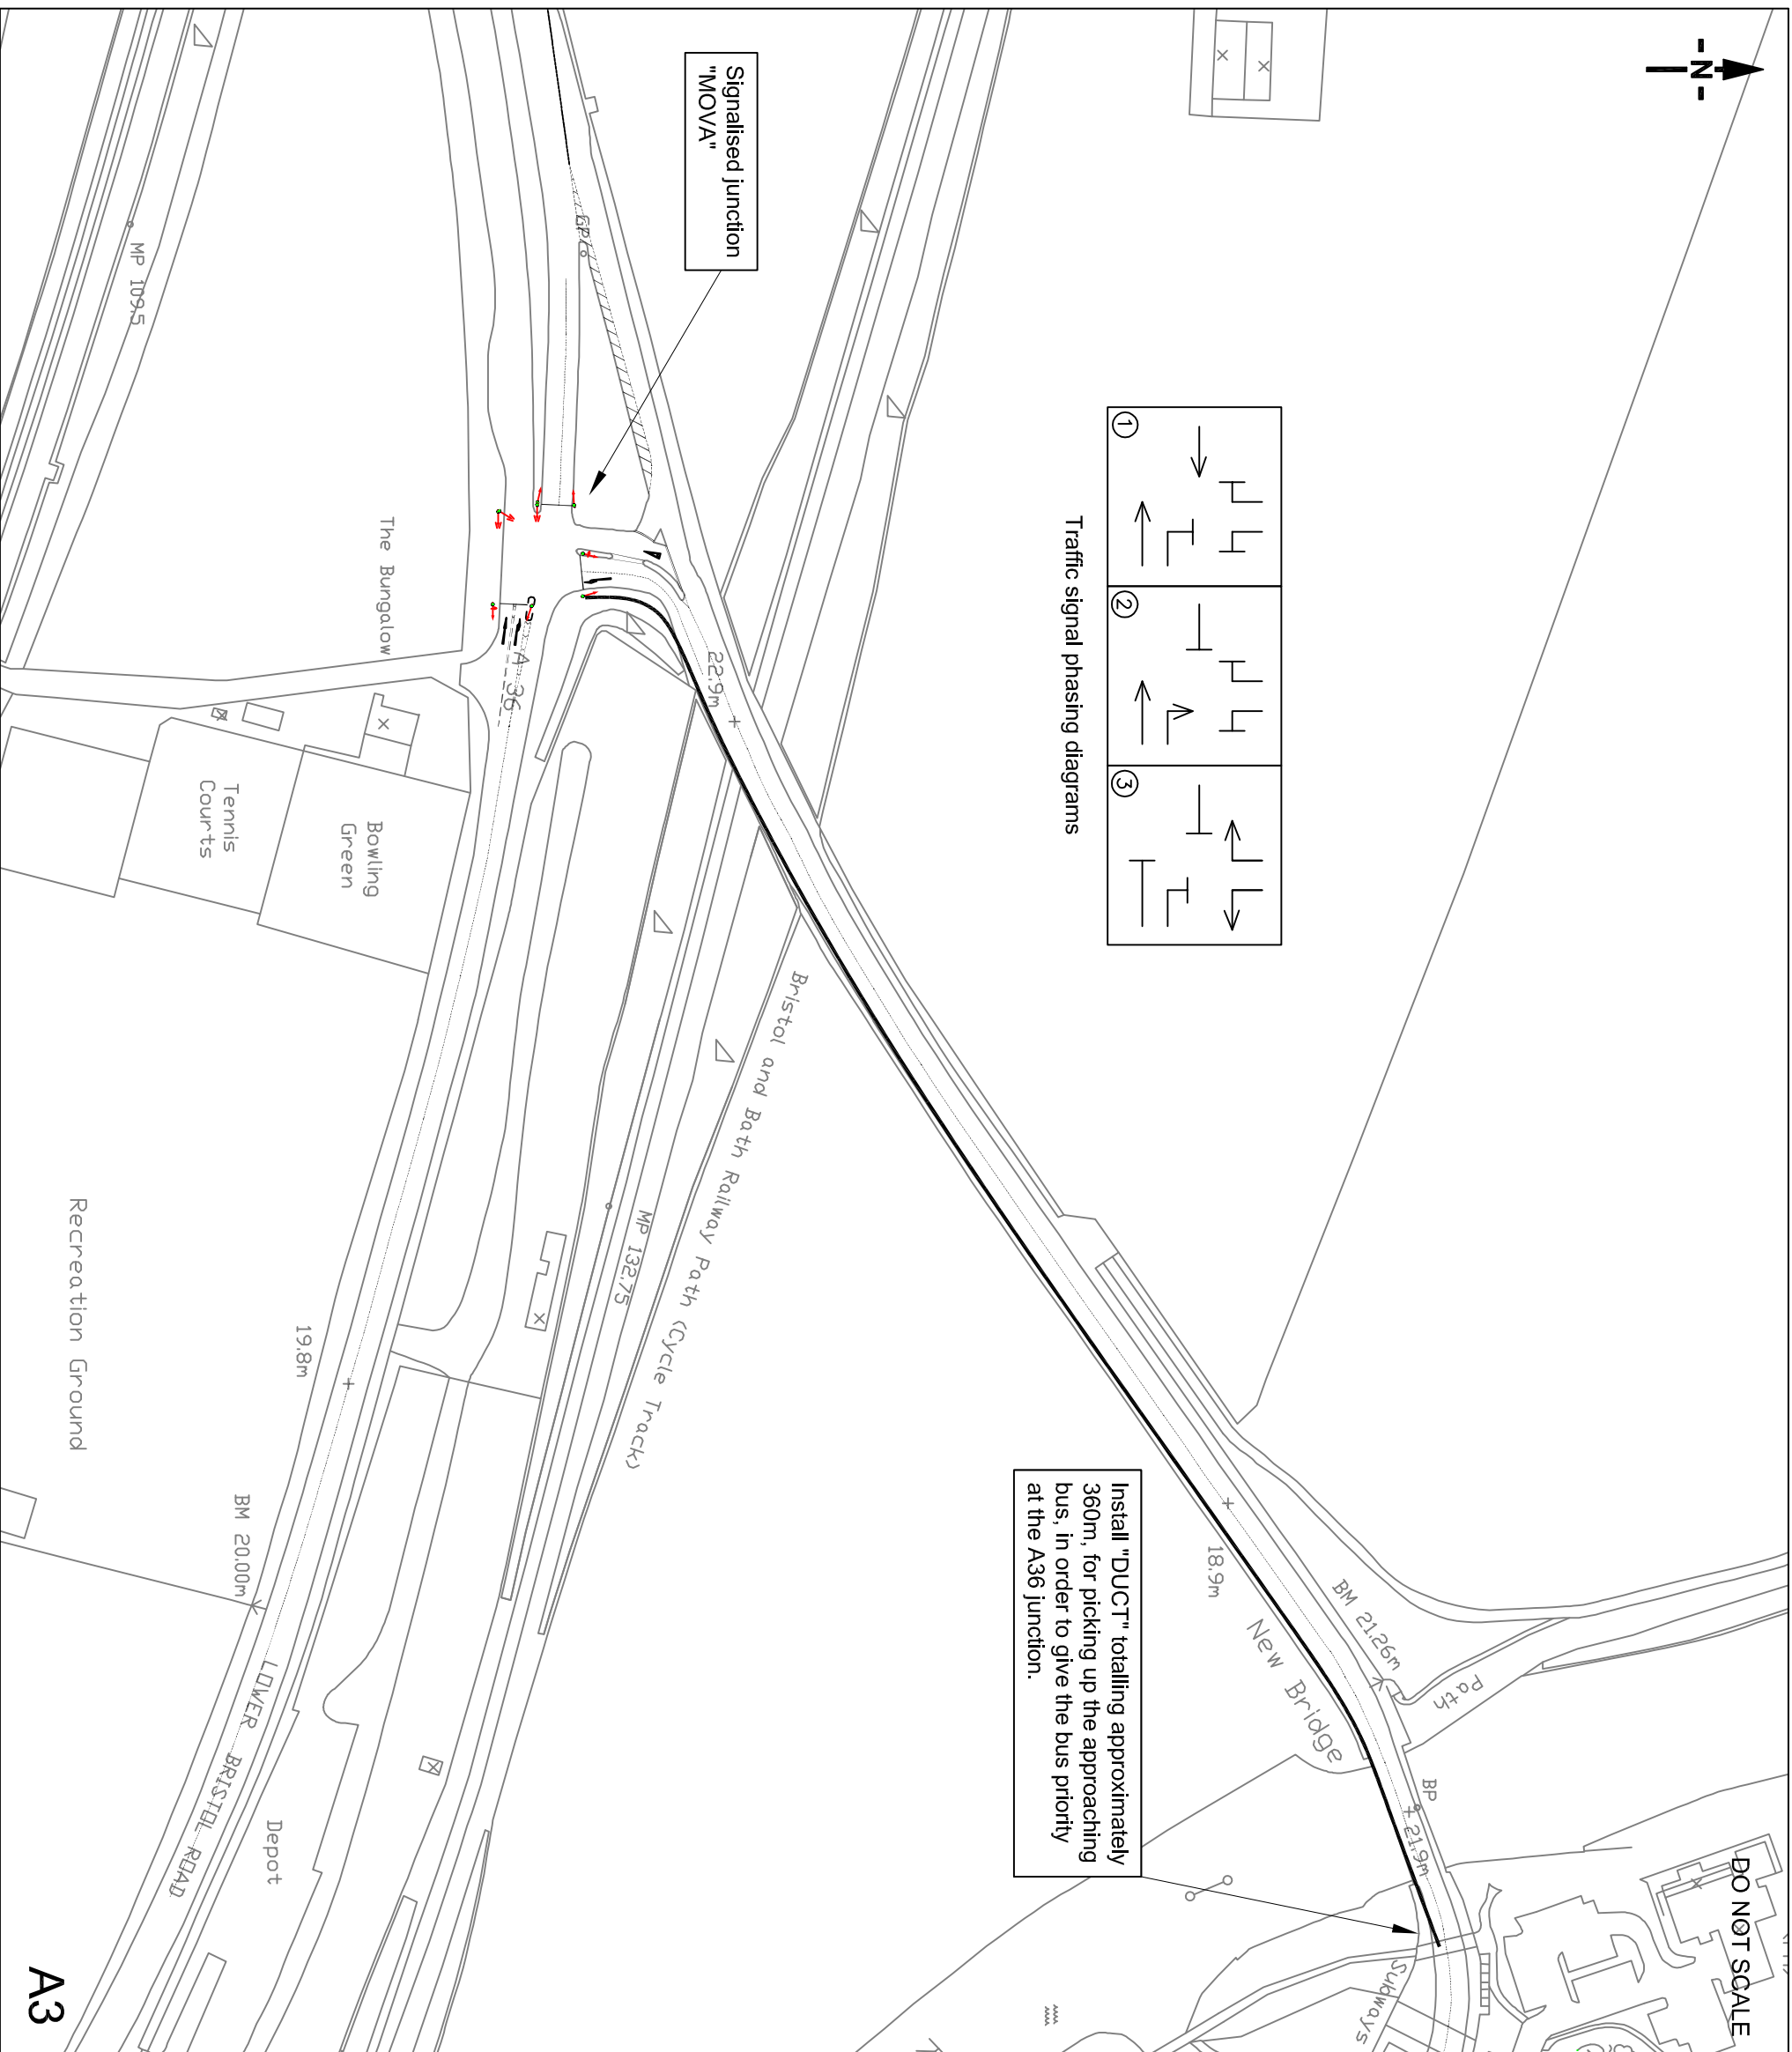

DO NOT SCALE

A3



This map is reproduced from Ordnance Survey material with permission of Ordnance Survey on behalf of the Controller of Her Majesty's Stationery Office. Unauthorised reproduction infringes Crown copyright and may lead to prosecution or civil proceedings. Licence no. 100023334

- Existing Bus Lane
- Proposed Bus Lane
- Existing HOV Lane
- Proposed HOV Lane
- Highway Feature
- Proposed Footway
- Proposed Cycleway
- Proposed Parking

Note:
All measures shown on this drawing will be funded by the Major Scheme unless stated otherwise.

Rev.	Description	By	Date	Chkd	Auth
A	Changes due to consistency checks.	ADC	06/05	GLP	GLP

Joint Local Transport Plan Team
 Twerton Fork
 Wilder Street
 Bristol BS2 8PH
 Tel: 0117 922 4921
 Email: enquiries@greaterbristoltransportplan.org

Corridor
Greater Bristol Bus Network
Corridor 3: A4
 Bath City Centre to Bristol City Centre

Title
 Twerton Fork

Original Scale	1 : 1500	Drawn	ADC	Checked	GLP	Authorised	GLP
UA Drawing Number	BNE - CG9140 / 104	Date	03 / 05	Date	03 / 05	Date	03 / 05
MS Drawing Number	C03 - 004	Rev	Ø				