

DO NOT SCALE

- Existing Bus Lane
- Proposed Bus Lane
- Existing HOV Lane
- Proposed HOV Lane
- Highway Feature
- Proposed Footway
- Proposed Cycleway
- Proposed Parking

**Note:**  
All measures shown on this drawing will be funded by the Major Scheme unless stated otherwise.

Rev.	Description	By	Date	CHK'd	Auth
C	Atkins Consistency Check revisions		06/05	RF	GS
B	Frame and Key Revised		03/05	RF	JM
A	Drawing revised after design meeting 8/2/05		02/05	RF	JM

**Joint Local Transport Plan Team**

Wilder House  
Wilder Street  
Bristol BS2 8PH  
Tel: 0117 922 4921  
Email: enquiries@greaterbristoltransportplan.org

Corridor

**Greater Bristol Bus Network**  
**Corridor 2: A4018**

Cribbs Causeway to Bristol City Centre

Title  
Westbury Road (South)


Original Scale Drawn RF Checked RF Authorised JM

1:1000 Date 02/02/05 Date 02/02/05 Date 02/02/05 Rev

UA Drawing Number BCC - DH0234 - A4018 - 010 Rev C

MS Drawing Number

**C02-005**

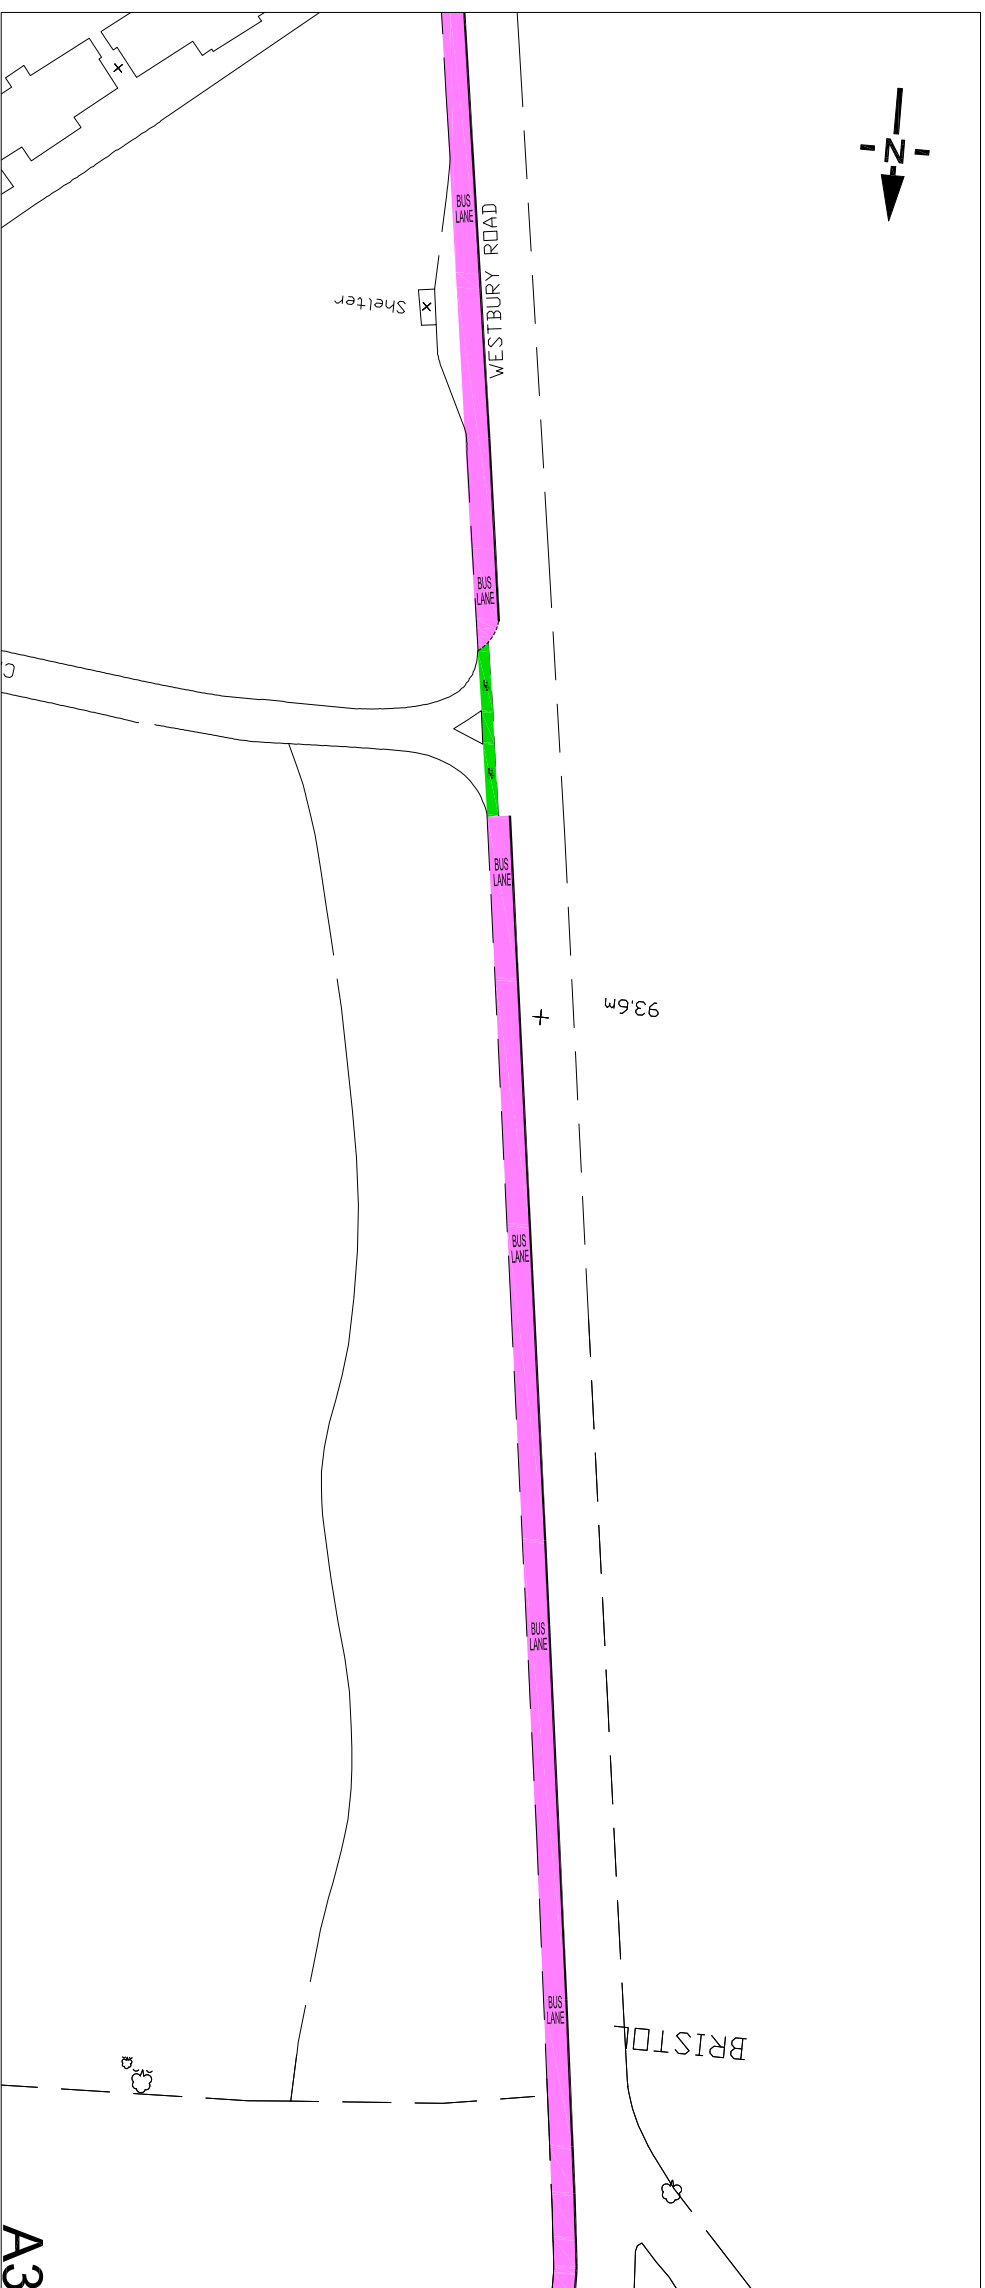

A3