

DO NOT SCALE

- Existing Bus Lane
- Proposed Bus Lane
- Existing HOV Lane
- Proposed HOV Lane
- Highway Feature
- Proposed Footway
- Proposed Cycleway
- Proposed Parking


Note:
All measures shown on this drawing will be funded by the Major Scheme unless stated otherwise.

Rev.	Description	By	Date	CHKd	Auth
C	Atkins Consistency Check revisions		06/05	RF	GS
B	Signal Works, Frame and Key Revised		03/05	RF	JM
A	Drawing revised after design meeting 8/2/05 02/05		02/05	GL	JM

Joint Local Transport Plan Team
 Wilder House
 Wilder Street
 Bristol BS2 8PH
 Tel: 0117 922 4921
 Email: enquiries@greaterbristoltransportplan.org

Corridor
Greater Bristol Bus Network
Corridor 3: A4
 Bath City Centre to Bristol City Centre
 Title
 Bath Road, Brislington (Sheet 2 of 2)

Original Scale	Drawn	GD L	Checked	GD L	Authorised	JM
1:1000	Date	02/02/05	Date	02/02/05	Date	02/02/05
UA Drawing Number	BCC - DH0234 - A4 - 004	Rev	C			
MS Drawing Number	C03-007					

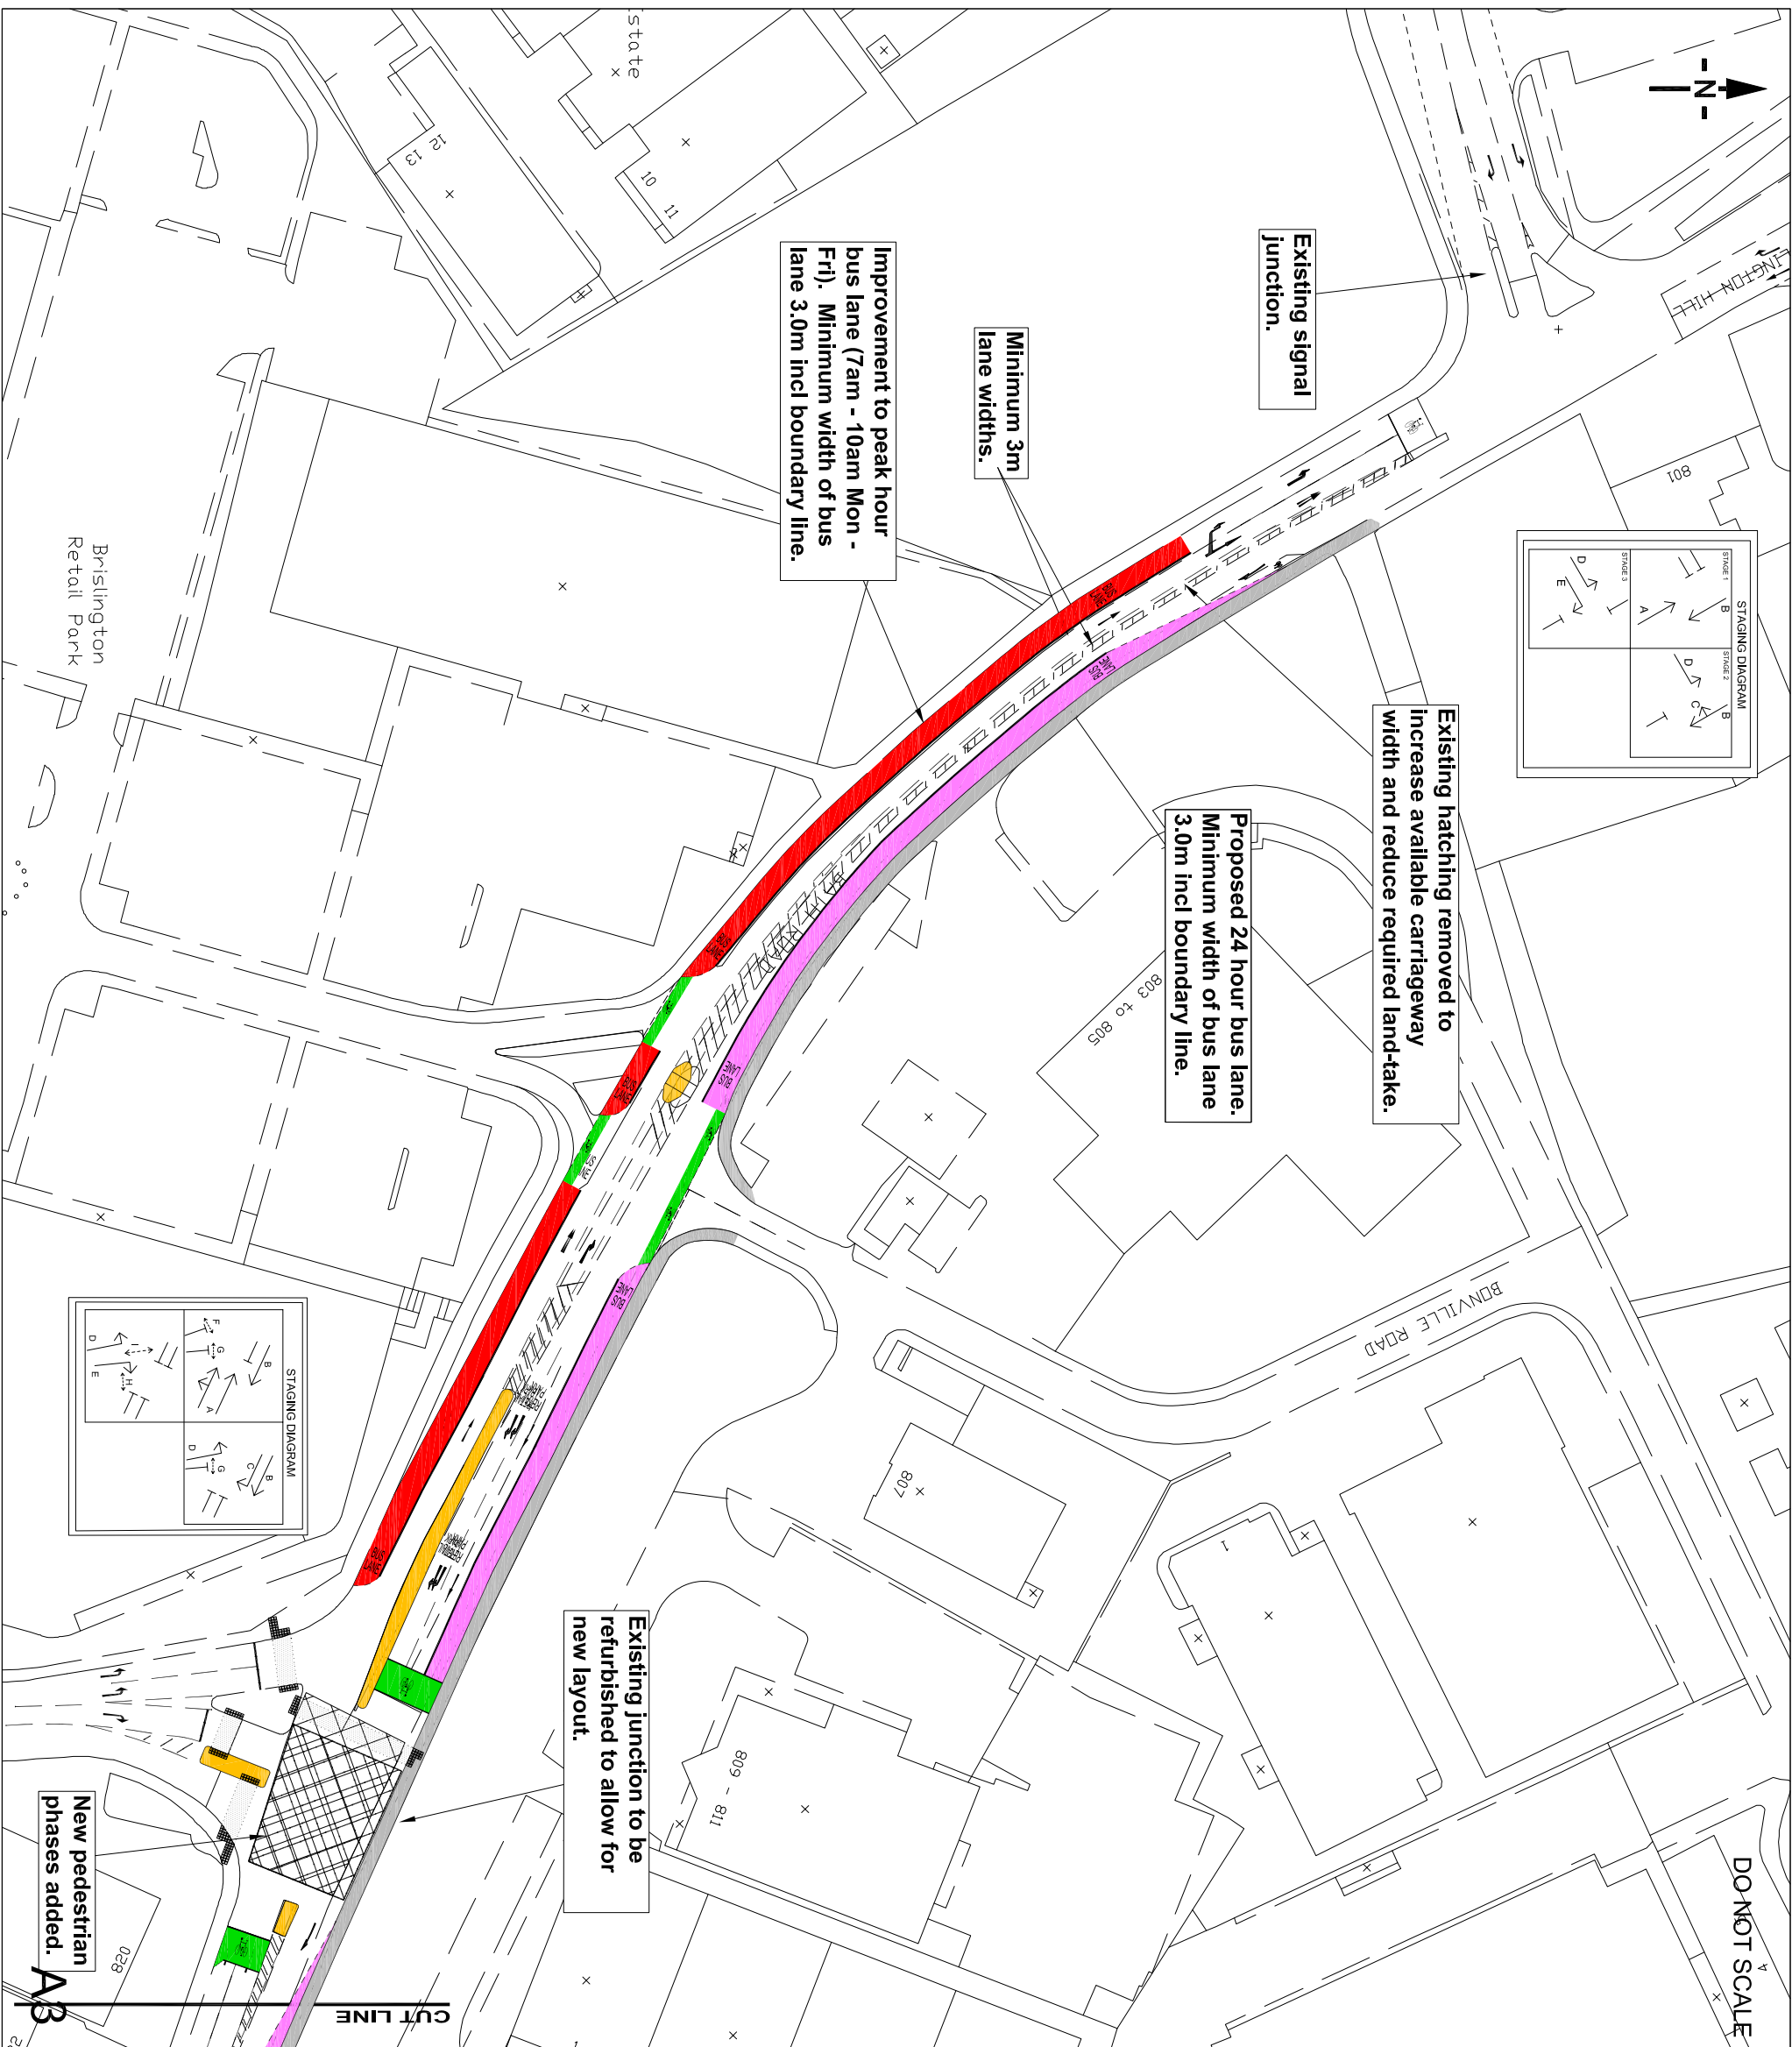

Brislington Retail Park

BOWVILLE ROAD