


DO NOT SCALE

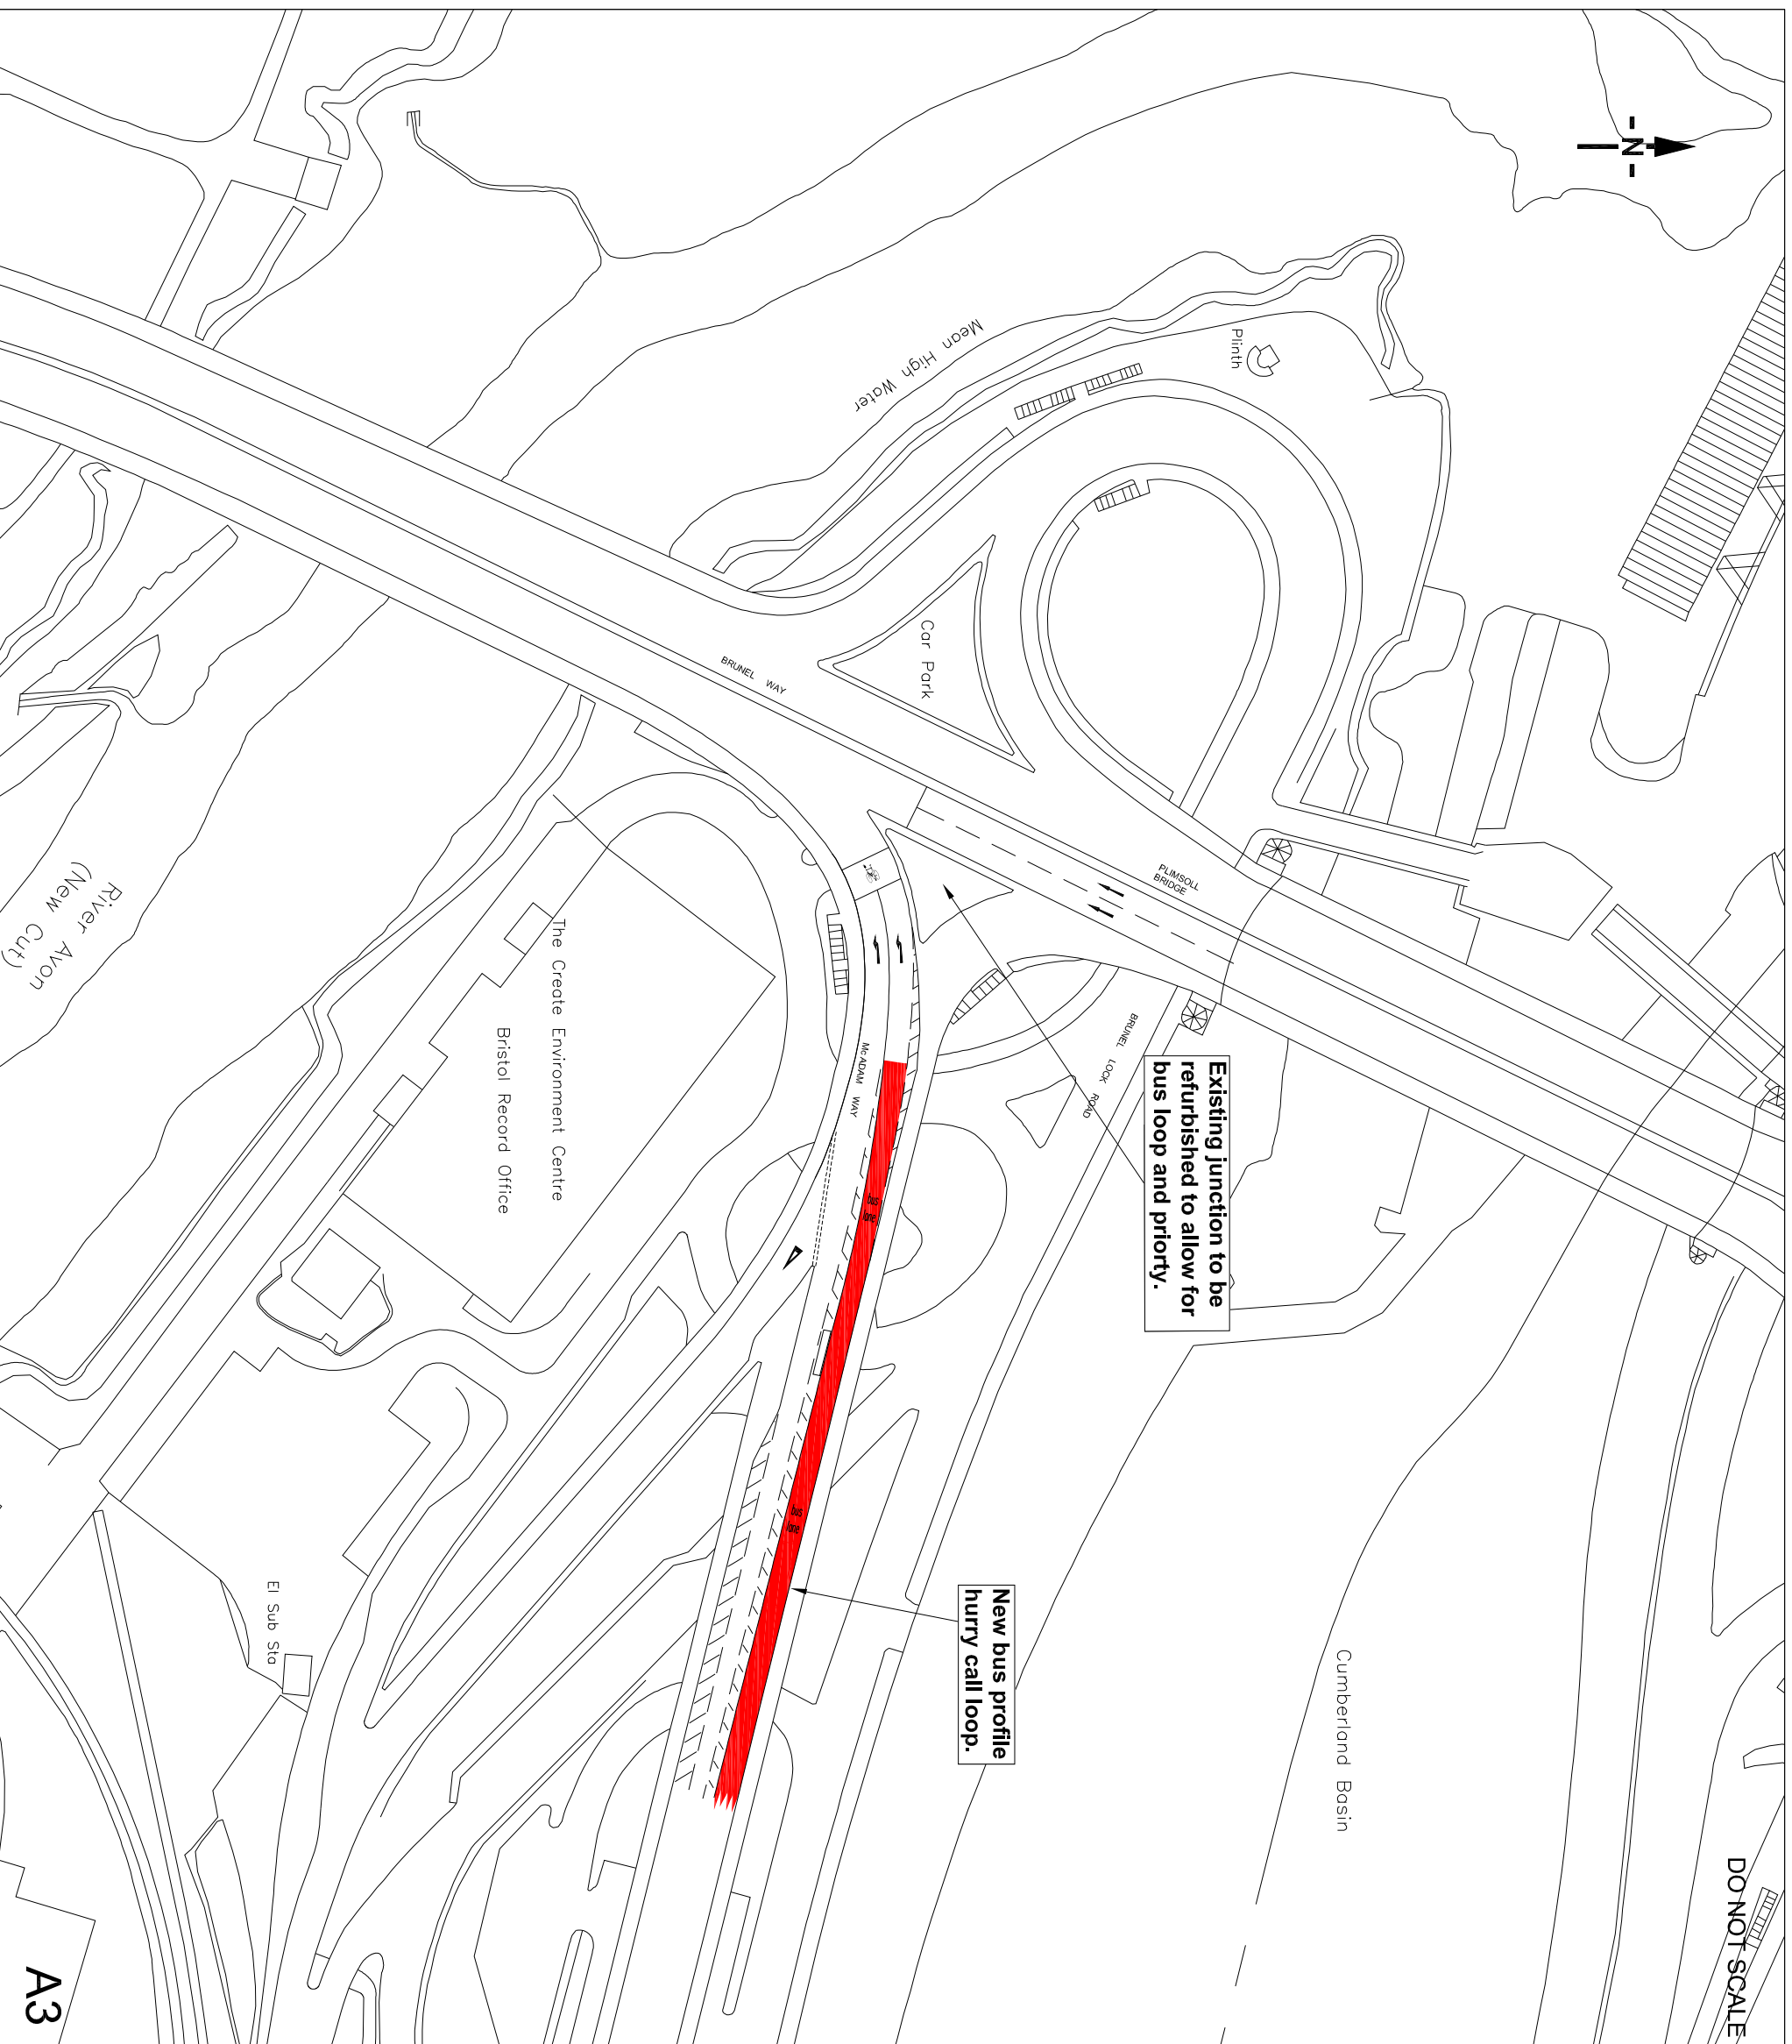

- Existing Bus Lane
- Proposed Bus Lane
- Existing HOV Lane
- Proposed HOV Lane
- Highway Feature
- Proposed Footway
- Proposed Cycleway
- Proposed Parking

Note:
All measures shown on this drawing will be funded by the Major Scheme unless stated otherwise.

Rev.	Description	By	Date	CHK'd	Auth
C	Atkins Consistency Check revisions		06/05	RF	GS
B	Signal Notes, Frame and Key amended.		03/05	RF	JM
A	Drawing revised after design meeting 8/2/05		02/05	GL	JM

Joint Local Transport Plan Team
 Wilder House
 Wilder Street
 Bristol BS2 8PH
 Tel: 0117 922 4921
 Email: enquiries@greaterbristoltransportplan.org

Corridor
Greater Bristol Bus Network
Corridor 8: A370
 Weston-super-Mare to Bristol City Centre
 Title
 Plimsoll Bridge, Cumberland Basin

Original Scale	Drawn	GDL	Checked	GDL	Authorised	JM
1:1000	Date	02/02/05	Date	02/02/05	Date	02/02/05
UA Drawing Number	BCC - DH0234 - A370 - 001					Rev
MS Drawing Number	C08-009					C

A3

This map is reproduced from Ordnance Survey material with permission of Ordnance Survey on behalf of the Controller of Her Majesty's Stationery Office © Crown copyright. Unauthorised reproduction infringes Crown copyright and may lead to prosecution or civil proceedings. Bristol City Council. Licence no. 100023406.2005

