

DO NOT SCALE

 Proposed Bus Lane

This map is reproduced from Ordnance Survey material with permission of Ordnance Survey on behalf of the Controller of Her Majesty's Stationery Office © Crown copyright. Unauthorised reproduction infringes Crown copyright and may lead to prosecution or civil proceedings. Bristol City Council. Licence no. 100029406,2005



Note:
All measures shown on this drawing will be funded by the Major Scheme unless stated otherwise.

Rev.	Description	By	Date	Chk'd	Auth
02	Preliminary design altered		03.07	AJC	
01	Annotation added		07.05	SB	


Joint Local Transport Plan Team
Wilder House
Wilder Street
Bristol BS2 8PH
Tel: 0117 922 4921
Email: enquires@greaterbristoltransportplan.org

Corridor
Greater Bristol Bus Network
Corridor 1: M32
M4 Junction 19 to Bristol City Centre
M32 Junction 2 to Houlton Street
(Sheet 5 of 5)

Original Scale	Drawn	Checked	Authorised
1:1000	Date 06/05	Date 06/05	Date 06/05

UA Drawing Number	Rev
	02

MS Drawing Number C01-07

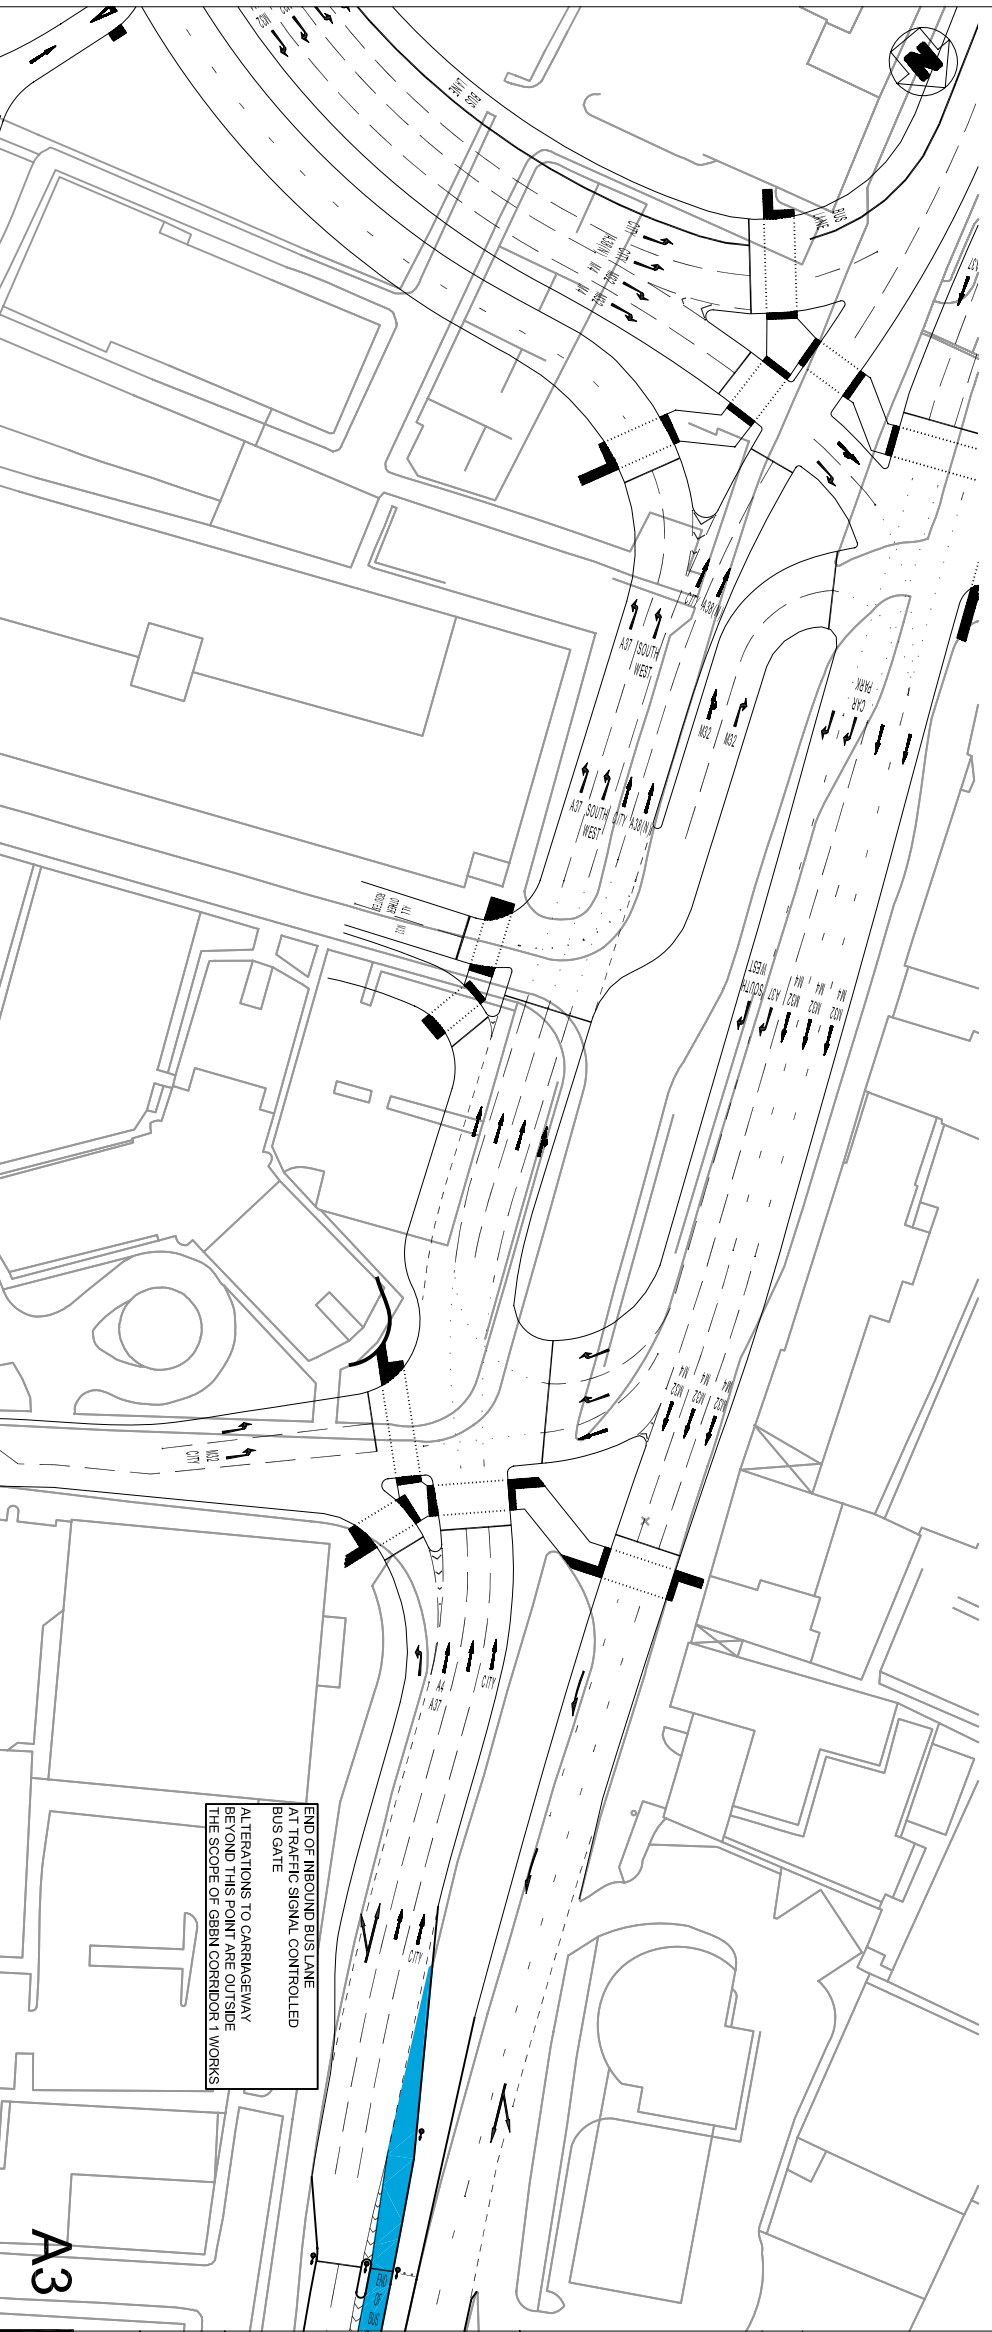

A3