


Movement	AM	PM	IP
	48-60 x 56	56-64 x 60	49-72 x 59
i green inc ped	13-20 x 18	13-20 x 15	13-20 x 16
i green	6	6	6

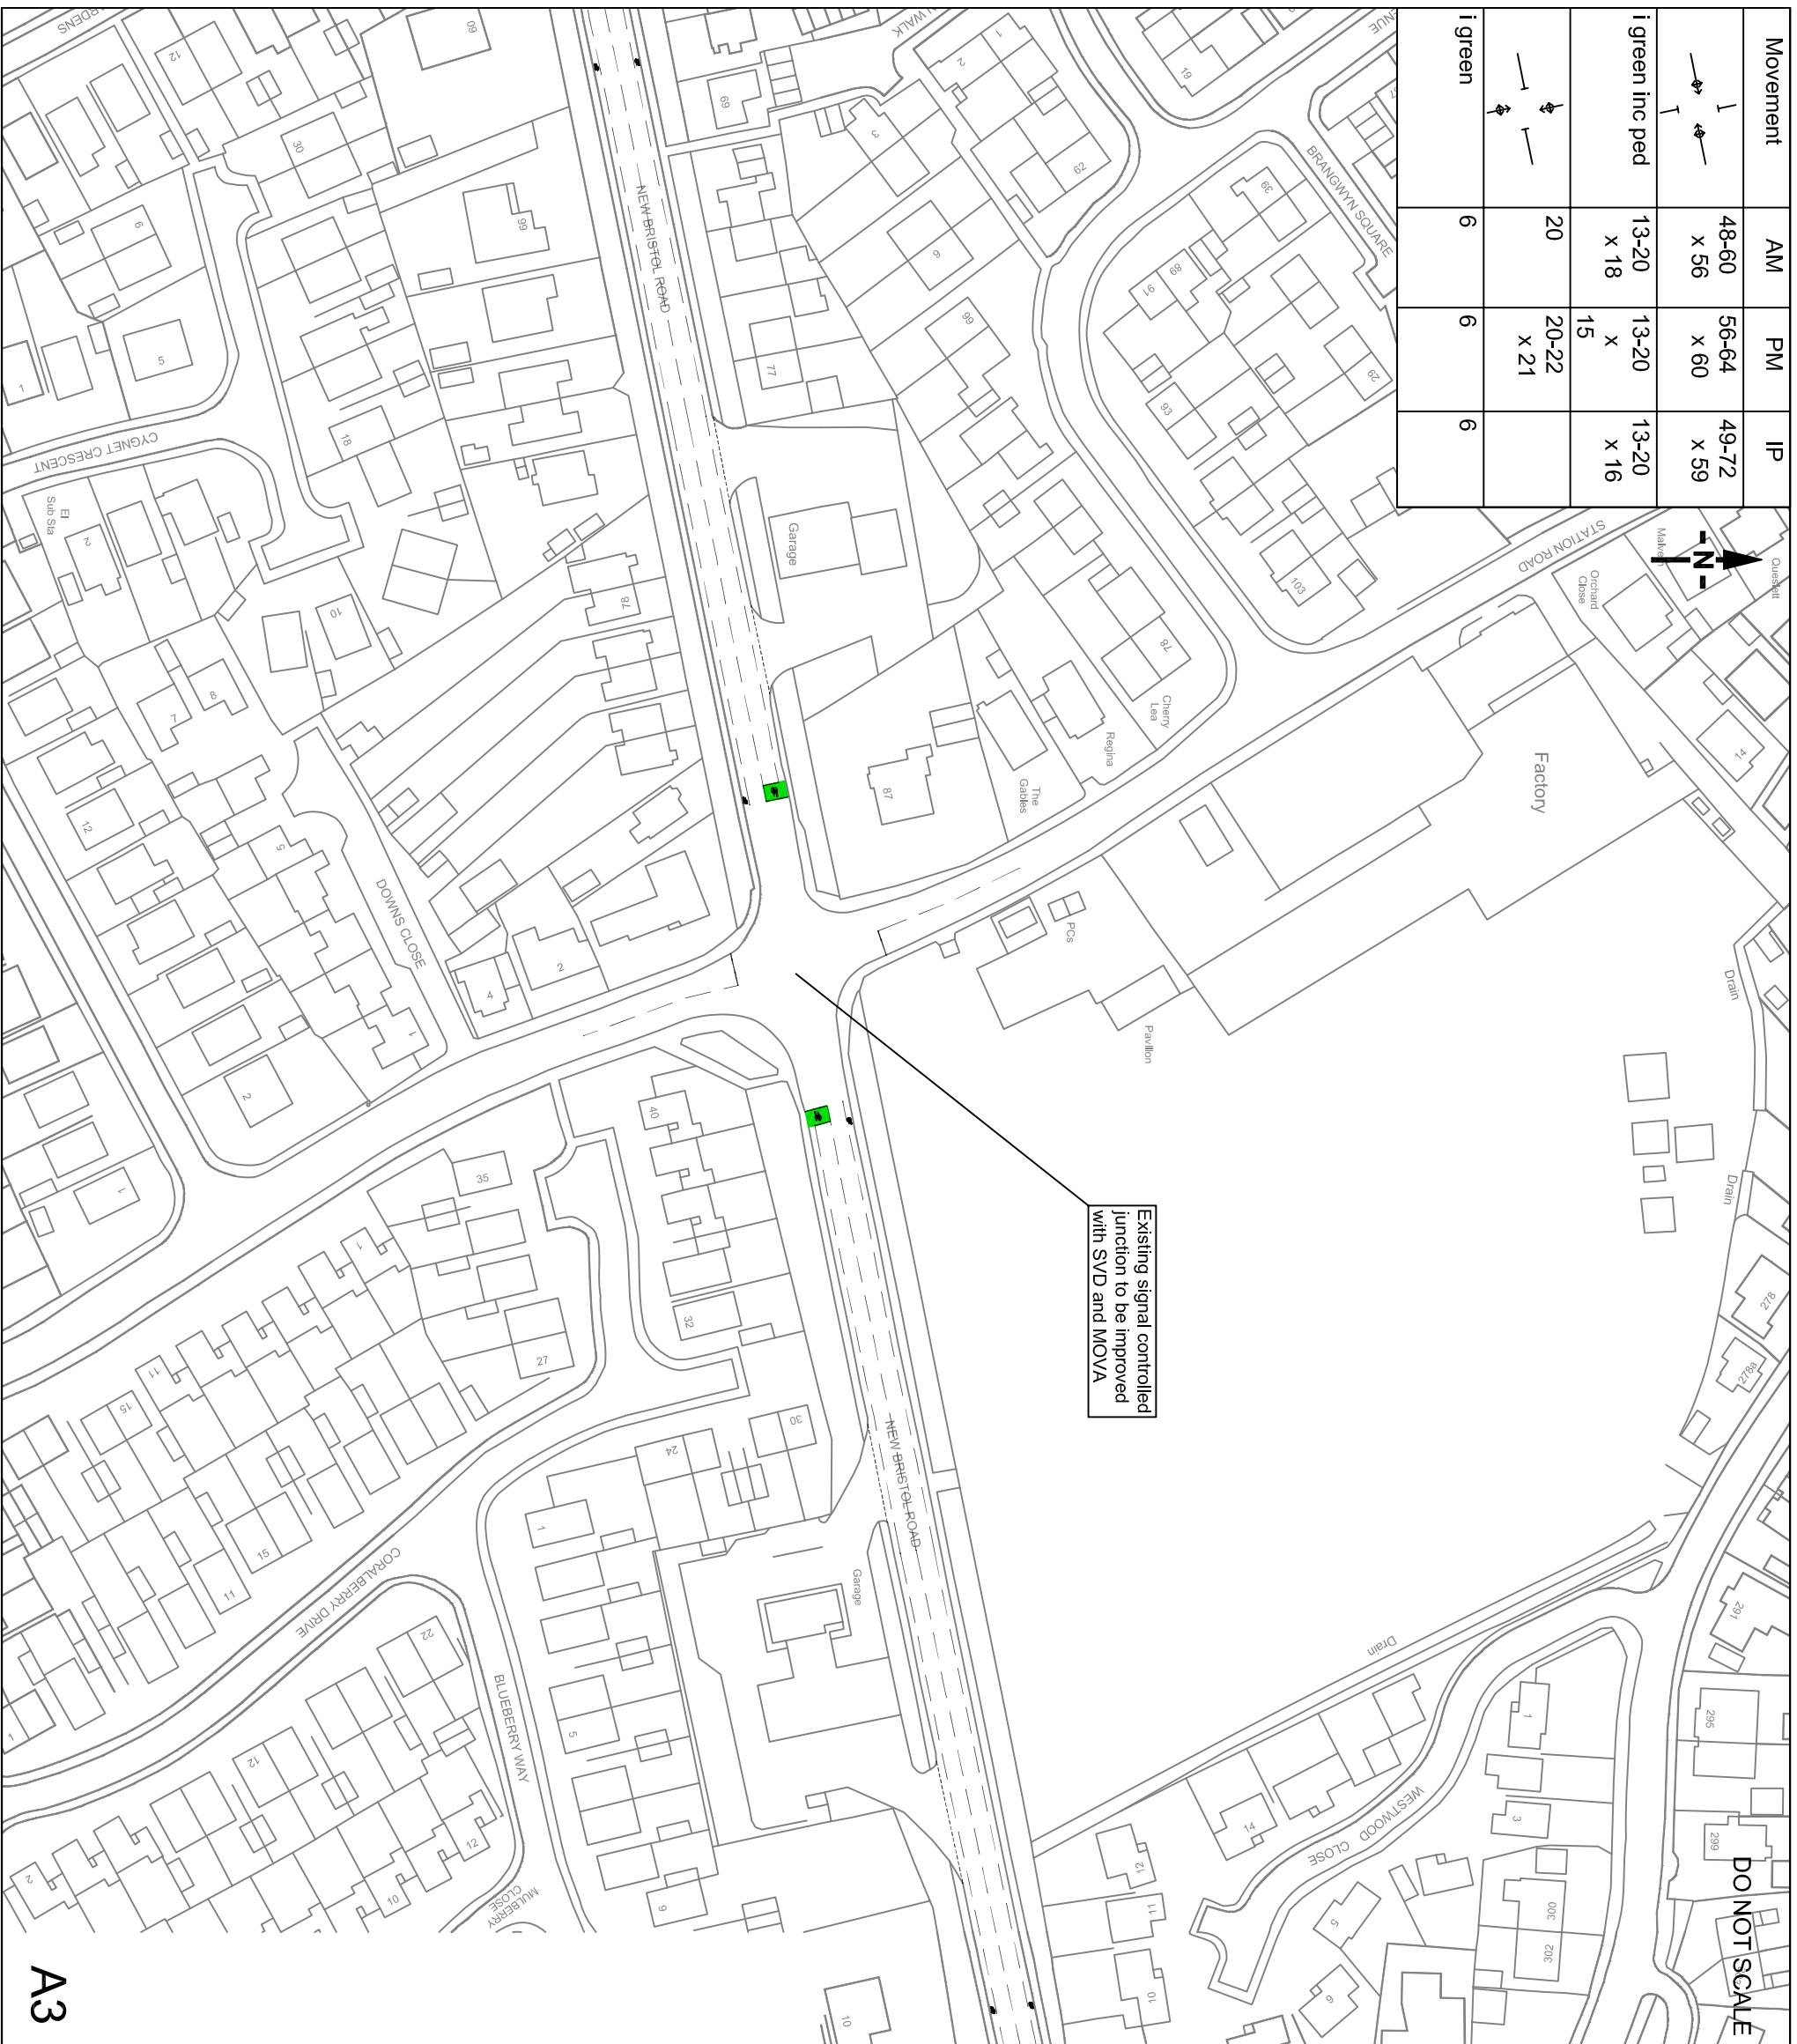

Existing signal controlled junction to be improved with SVD and MOVA

DO NOT SCALE

This map is reproduced from Ordnance Survey material with permission of Ordnance Survey on behalf of the Controller of Her Majesty's Stationery Office. © Crown copyright. Unauthorised reproduction infringes Crown copyright and may lead to prosecution or civil proceedings. Licence no. 100023397, 2004.

- Existing Bus Lane
- Proposed Bus Lane
- Existing HOV Lane
- Proposed HOV Lane
- Highway Feature
- Proposed Footway
- Proposed Cycleway
- Proposed Parking

Note:
All measures shown on this drawing will be funded by the Major Scheme unless stated otherwise.

Rev.	Description	By	Date	Chk'd	Auth
A	Formatted to MSB Standard	DM	06/05	DM	DM

Joint Local Transport Plan Team
 Wilder House
 Wilder Street
 Bristol BS2 8PH
 Tel: 0117 922 4921
 Email: enquiries@greaterbristoltransportplan.org

Corridor
Greater Bristol Bus Network
Corridor 8: A370
 Weston-super-Mare to Bristol City Centre

Title
 B3440 New Bristol Road

Original Scale	Drawn	BS	Checked	DM	Authorised	DM
1:1250	Date	03/05	Date	06/05	Date	06/05
UA Drawing Number	NSC-C08-04-01					Rev
MS Drawing Number	C08-004					A

A3