

This map is reproduced from Ordnance Survey material with permission of Ordnance Survey on behalf of the Controller of Her Majesty's Stationery Office. © Crown copyright. Unauthorised reproduction infringes Crown copyright and may lead to prosecution or civil proceedings. Licence no. 100023410, 2005

- Existing Bus Lane
- Proposed Bus Lane
- Existing HOV Lane
- Proposed HOV Lane
- Highway Feature
- Proposed Footway
- Proposed Cycleway
- Proposed Parking

**Note:**  
 All measures shown on this drawing will be funded by the Major Scheme unless stated otherwise.


Rev.	Description	By	Date	Chkd	Auth

**Joint Local Transport Plan Team**  
 Wilder House  
 Wilder Street  
 Bristol BS2 8PH  
 Tel: 0117 922 4921  
 Email: enquiries@greaterbristoltransportplan.org

**Corridor**  
 GREATER BRISTOL BUS NETWORK  
 CORRIDOR 4: ROUTE 73  
 CRIBBS CAUSEWAY TO  
 BRISTOL CITY CENTRE

**Title**  
 A38 AZTEC WEST ROUNDABOUT

Original Scale	Drawn	Checked	Authorised
1:1250	JD	NGG	NGG
UA Drawing Number	Date	Date	Date
SGC - T001 - 228 - 04/15/02	Mar 05	Mar 05	Mar 05
QBC Drawing Number	Rev		
C04-004			

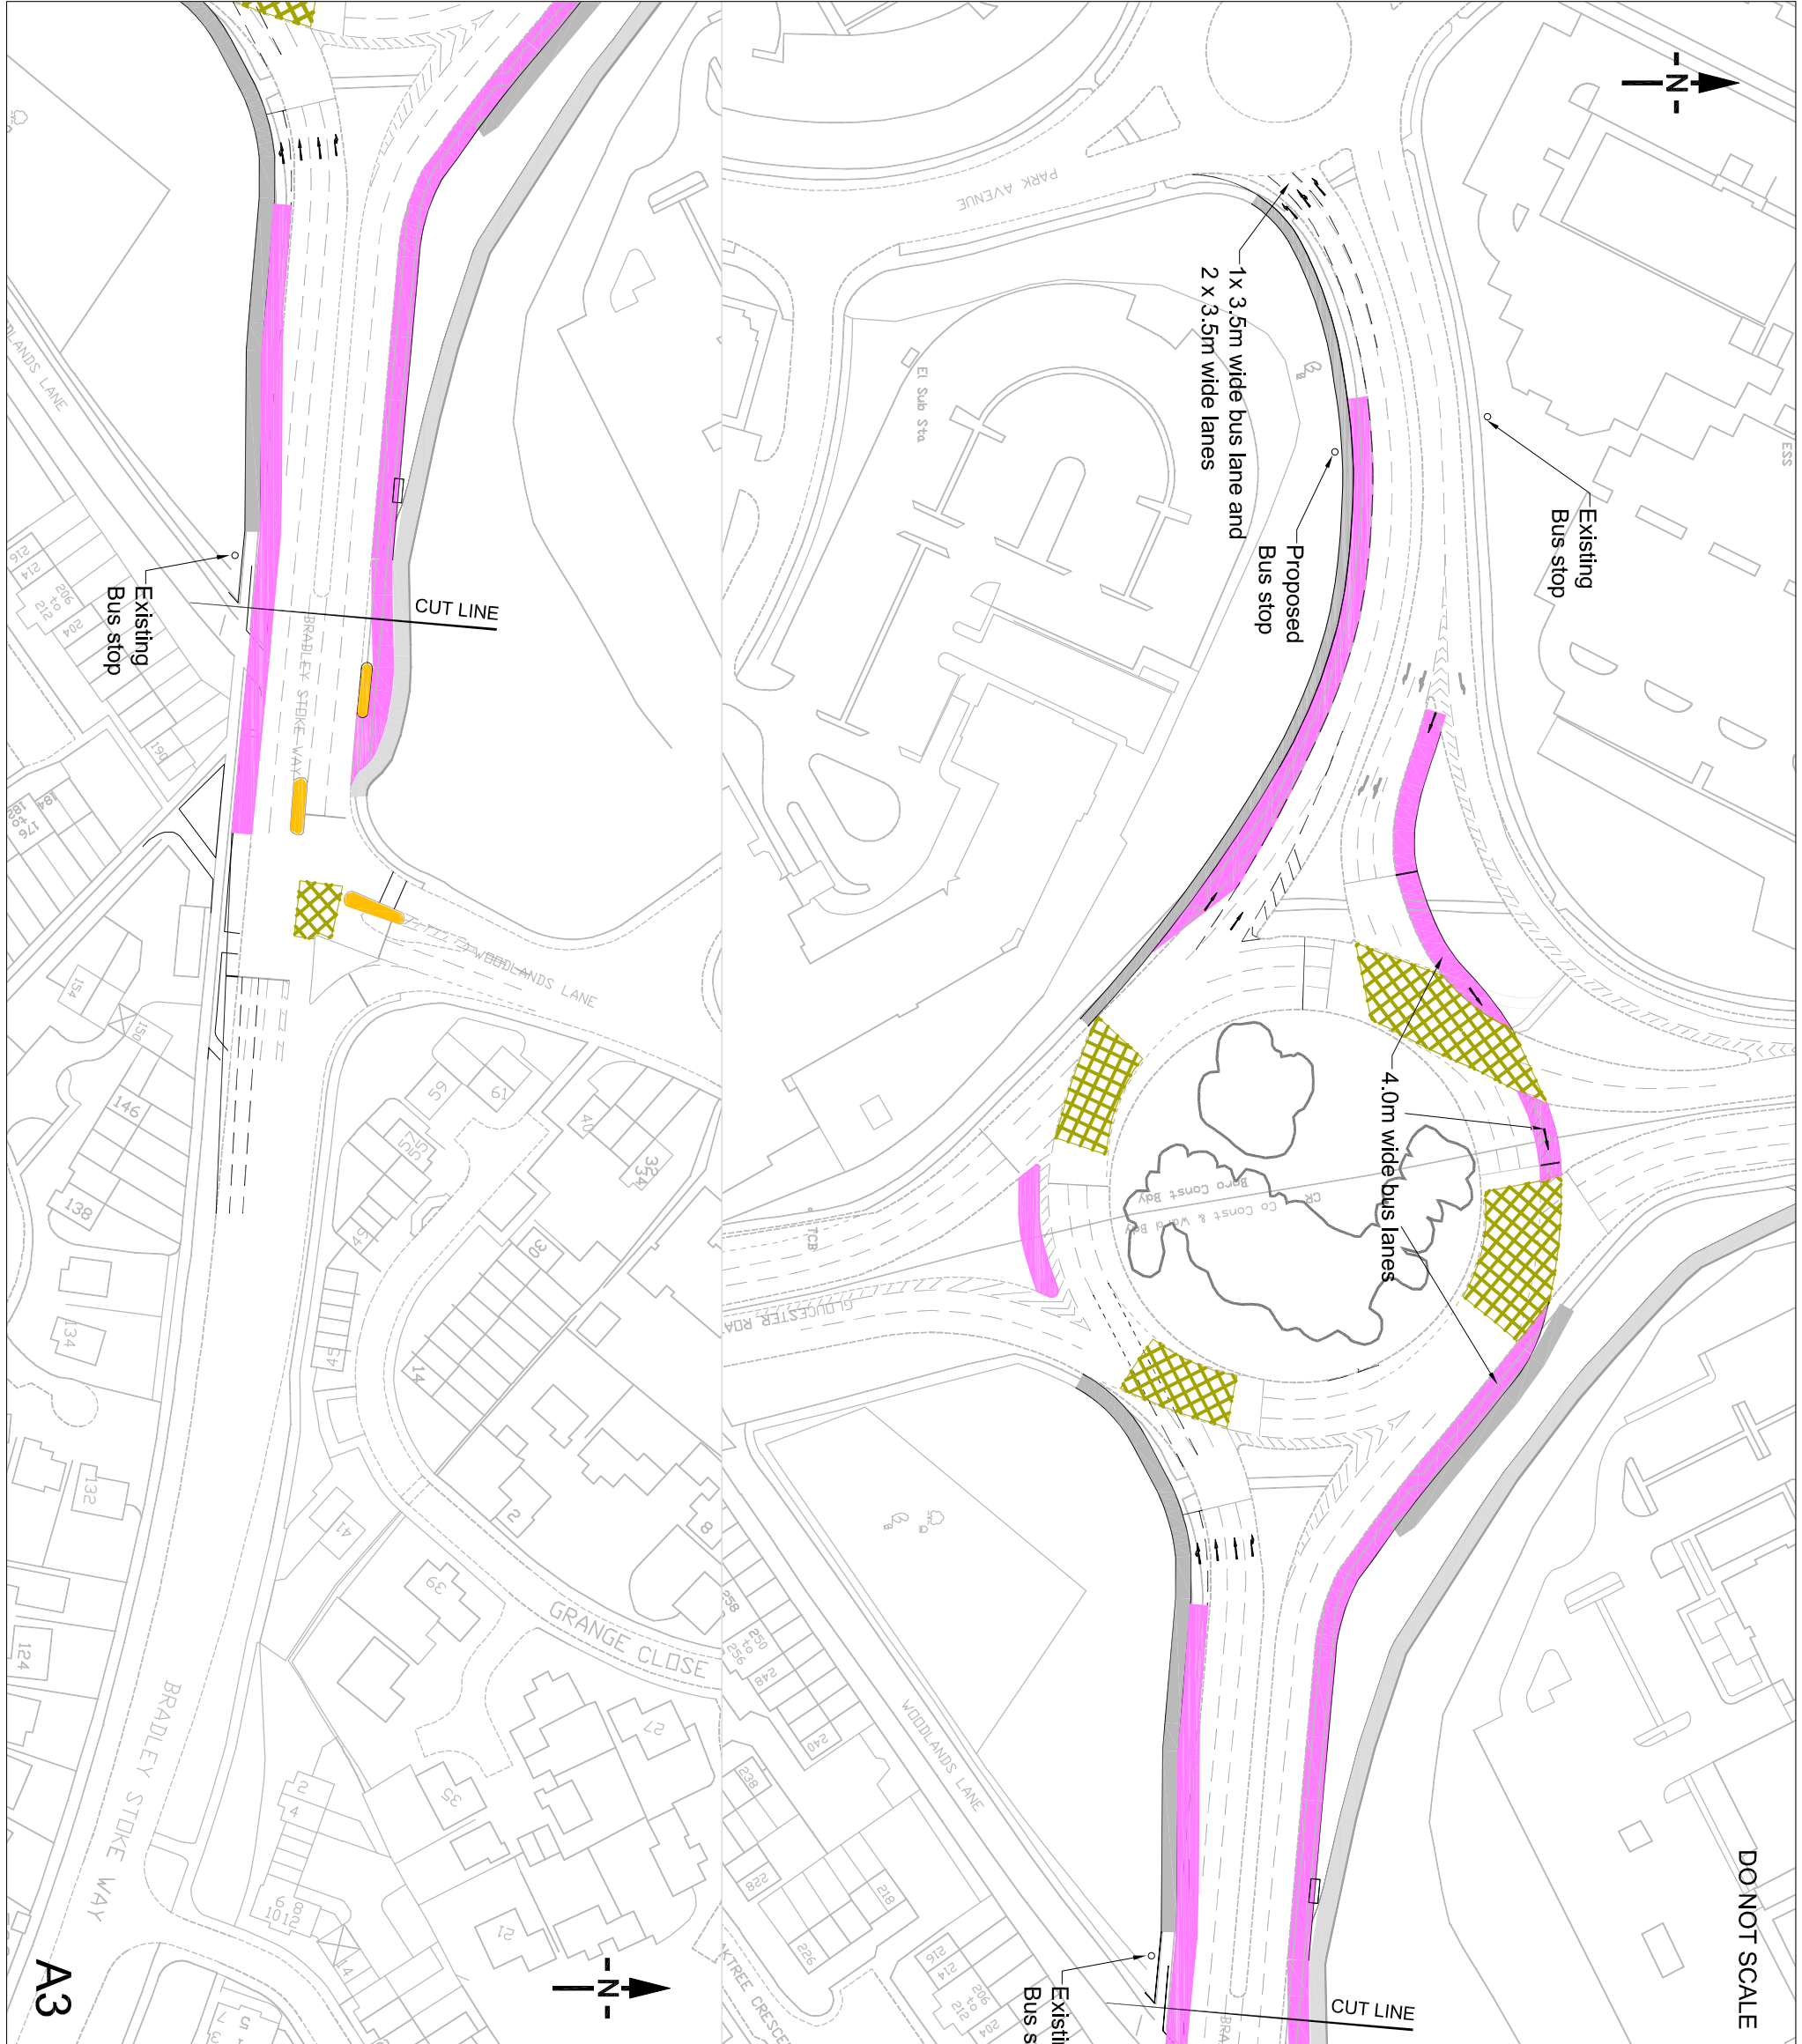

A3