

DO NOT SCALE

This map is reproduced from Ordnance Survey material with permission of Ordnance Survey on behalf of the Controller of Her Majesty's Stationery Office. © Crown copyright. Unauthorised reproduction infringes Crown copyright and may lead to prosecution or civil proceedings. Licence no. 100023410, 2005

- Existing Bus Lane
- Proposed Bus Lane
- Existing HOV Lane
- Proposed HOV Lane
- Highway Feature
- Proposed Footway
- Proposed Cycleway
- Proposed Parking


**Note:**  
All measures shown on this drawing will be funded by the Major Scheme unless stated otherwise.

Rev.	Description	By	Date	Chkd	Auth

**Joint Local Transport Plan Team**  
Wilder House  
Wilder Street  
Bristol BS2 8PH  
Tel: 0117 922 4921  
Email: enquiries@greaterbristoltransportplan.org

**Corridor**  
**GREATER BRISTOL BUS NETWORK**  
**CORRIDOR 7: A4174**  
**FILTON TO EMERSONS GREEN**

Original Scale		Drawn	Checked	Authorised
1:2500		JDB	NVGG	NGG
UA Drawing Number	Date	Date	Date	Rev
SGC - T001 - 228 - 7/15/1	14/05/05	14/05/05	14/05/05	A
OSD Drawing Number		C07-005		

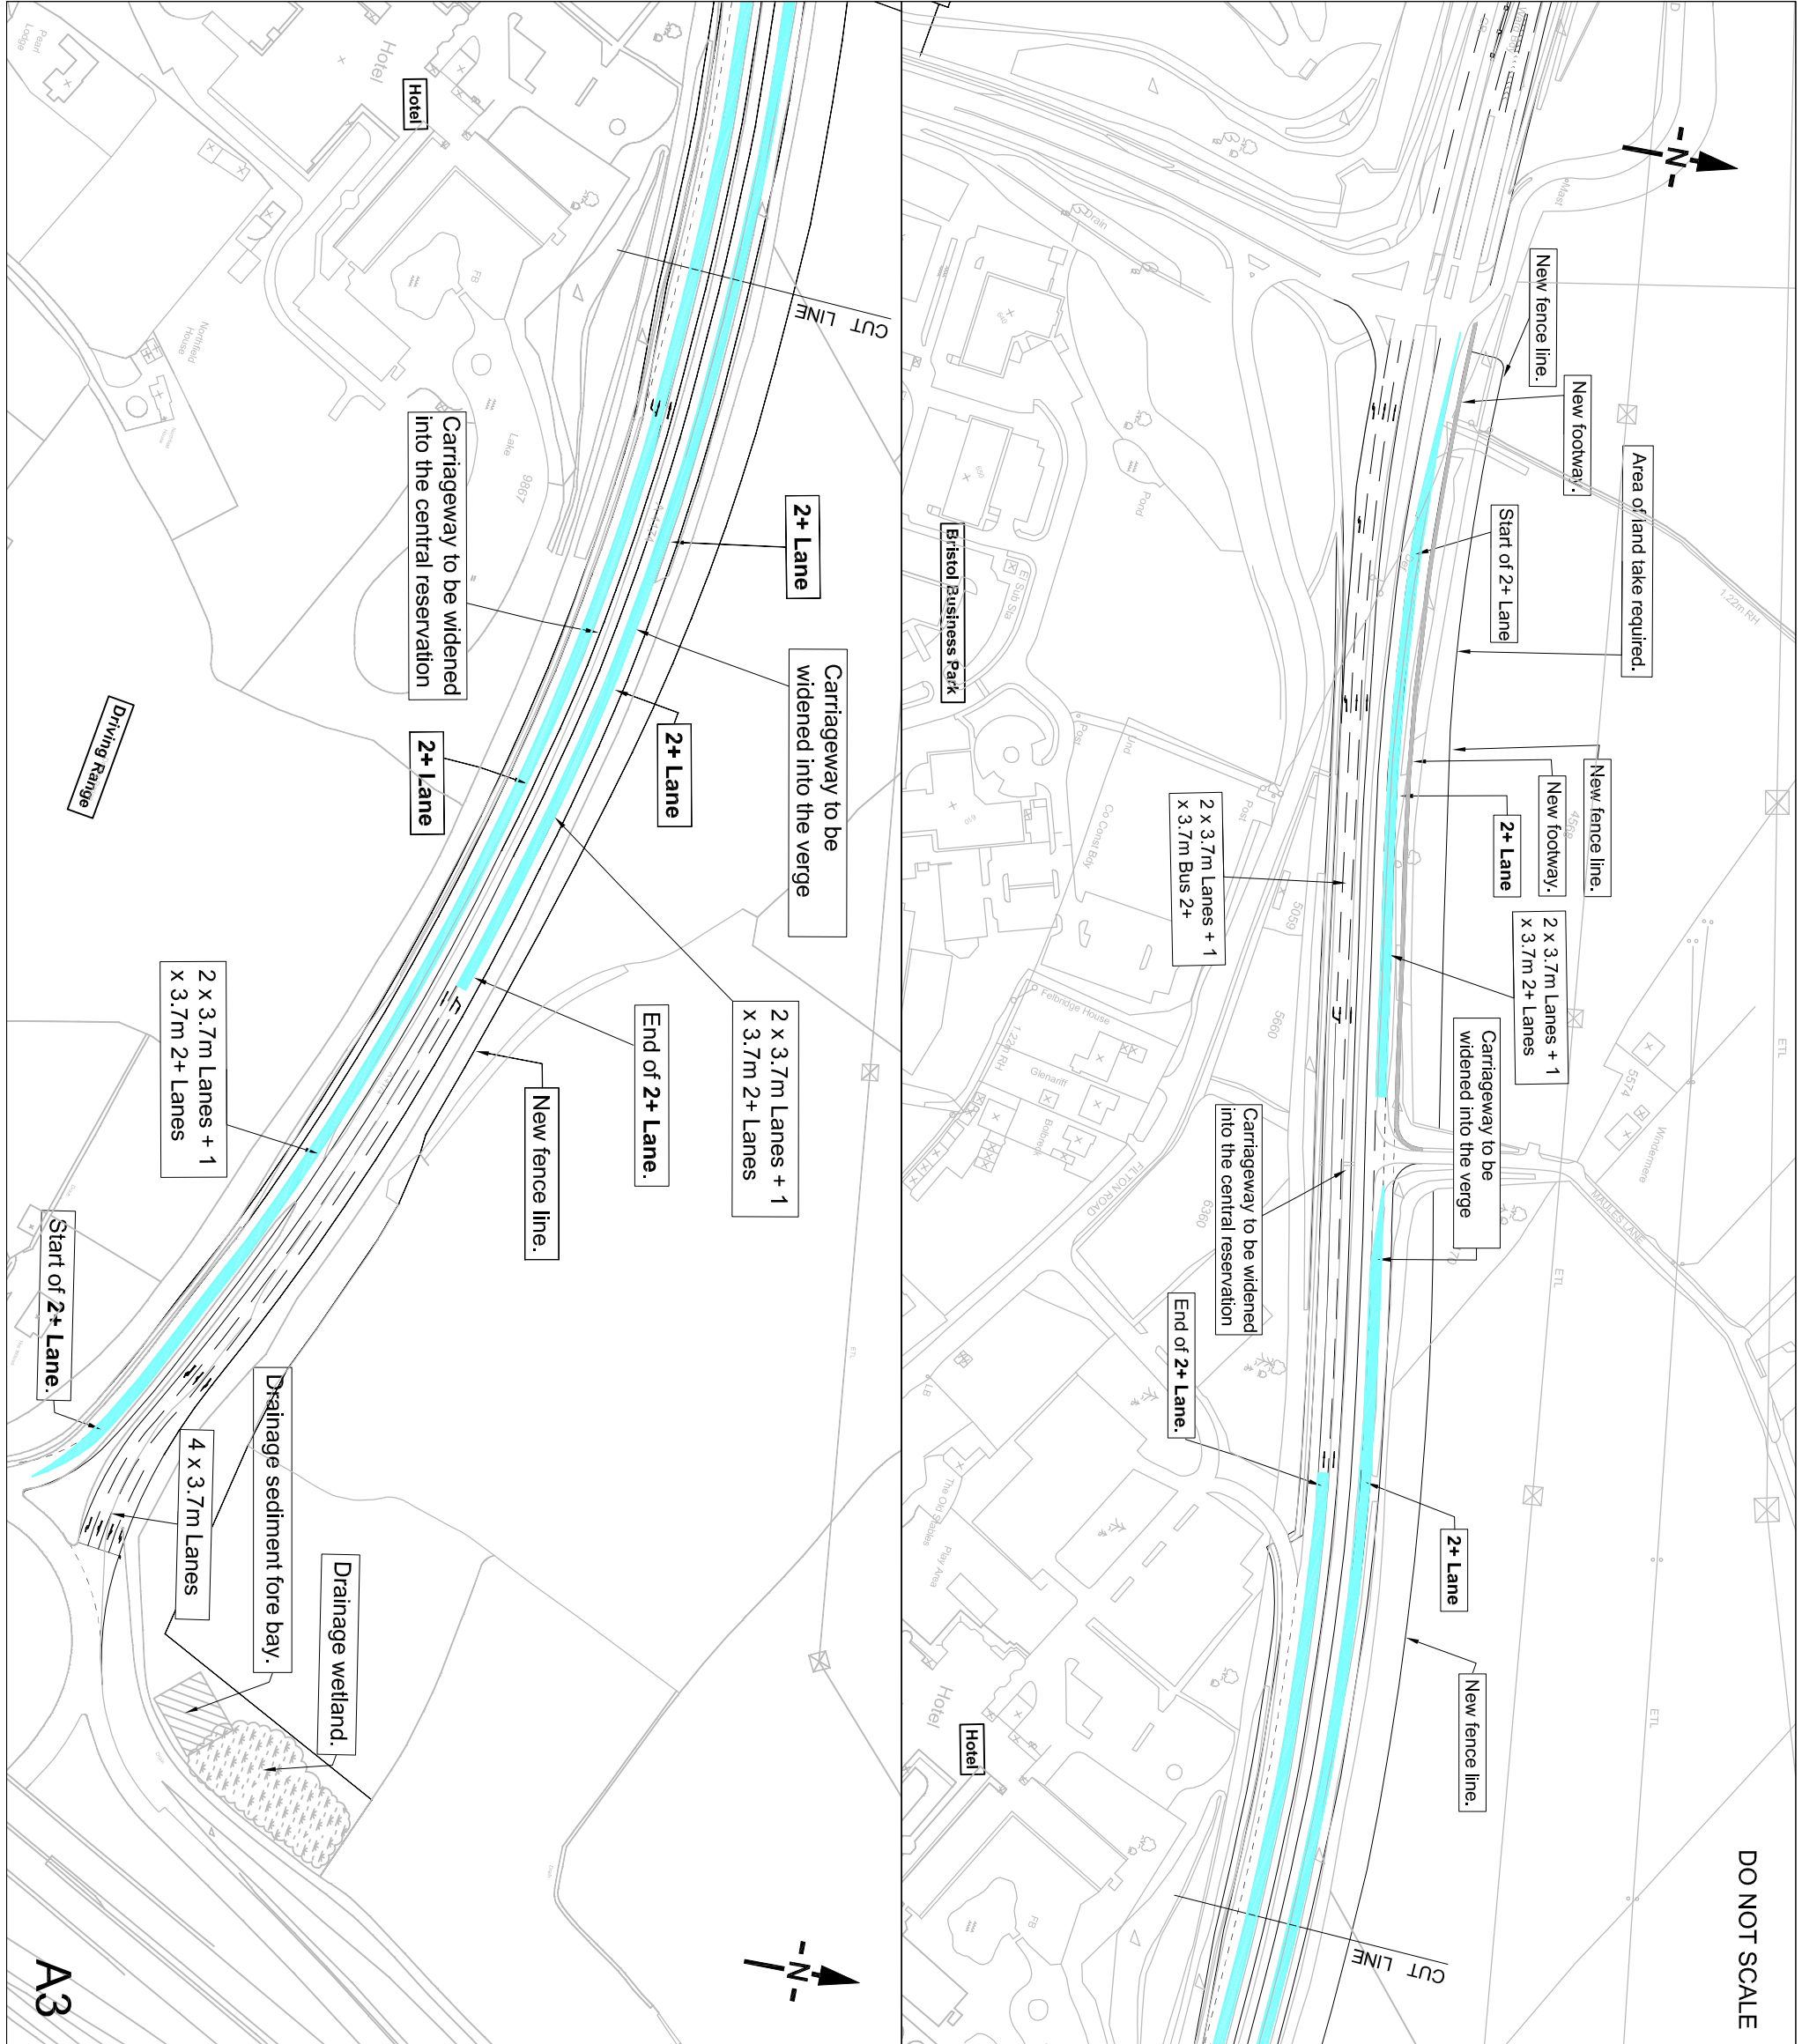

A3