

- Existing Bus Lane
- Proposed Bus Lane
- Existing HOV Lane
- Proposed HOV Lane
- Highway Feature
- Proposed Footway
- Proposed Cycleway
- Proposed Parking

Note:
 All measures shown on this drawing will be funded by the Major Scheme unless stated otherwise.

Rev.	Description	By	Date	Chkd	Auth


Joint Local Transport Plan Team
 Wilder House
 Wilder Street
 Bristol BS2 8PH
 Tel: 0117 922 4921
 Email: enquiries@greaterbristoltransportplan.org

Corridor
GREATER BRISTOL BUS NETWORK
CORRIDOR 7: A4174
FILTON TO EMERSONS GREEN

Title
ABBNEY WOOD ROUNDABOUT

Original Scale	Drawn	Checked	Authorised
1:2000	JD	NGG	NGG
Date	Date	Date	Date
Mar 05	Mar 05	Mar 05	Mar 05
UA Drawing Number	Rev		
SGC - T001 - 228 - 7/10/1	B		

QBC Drawing Number
C07-002

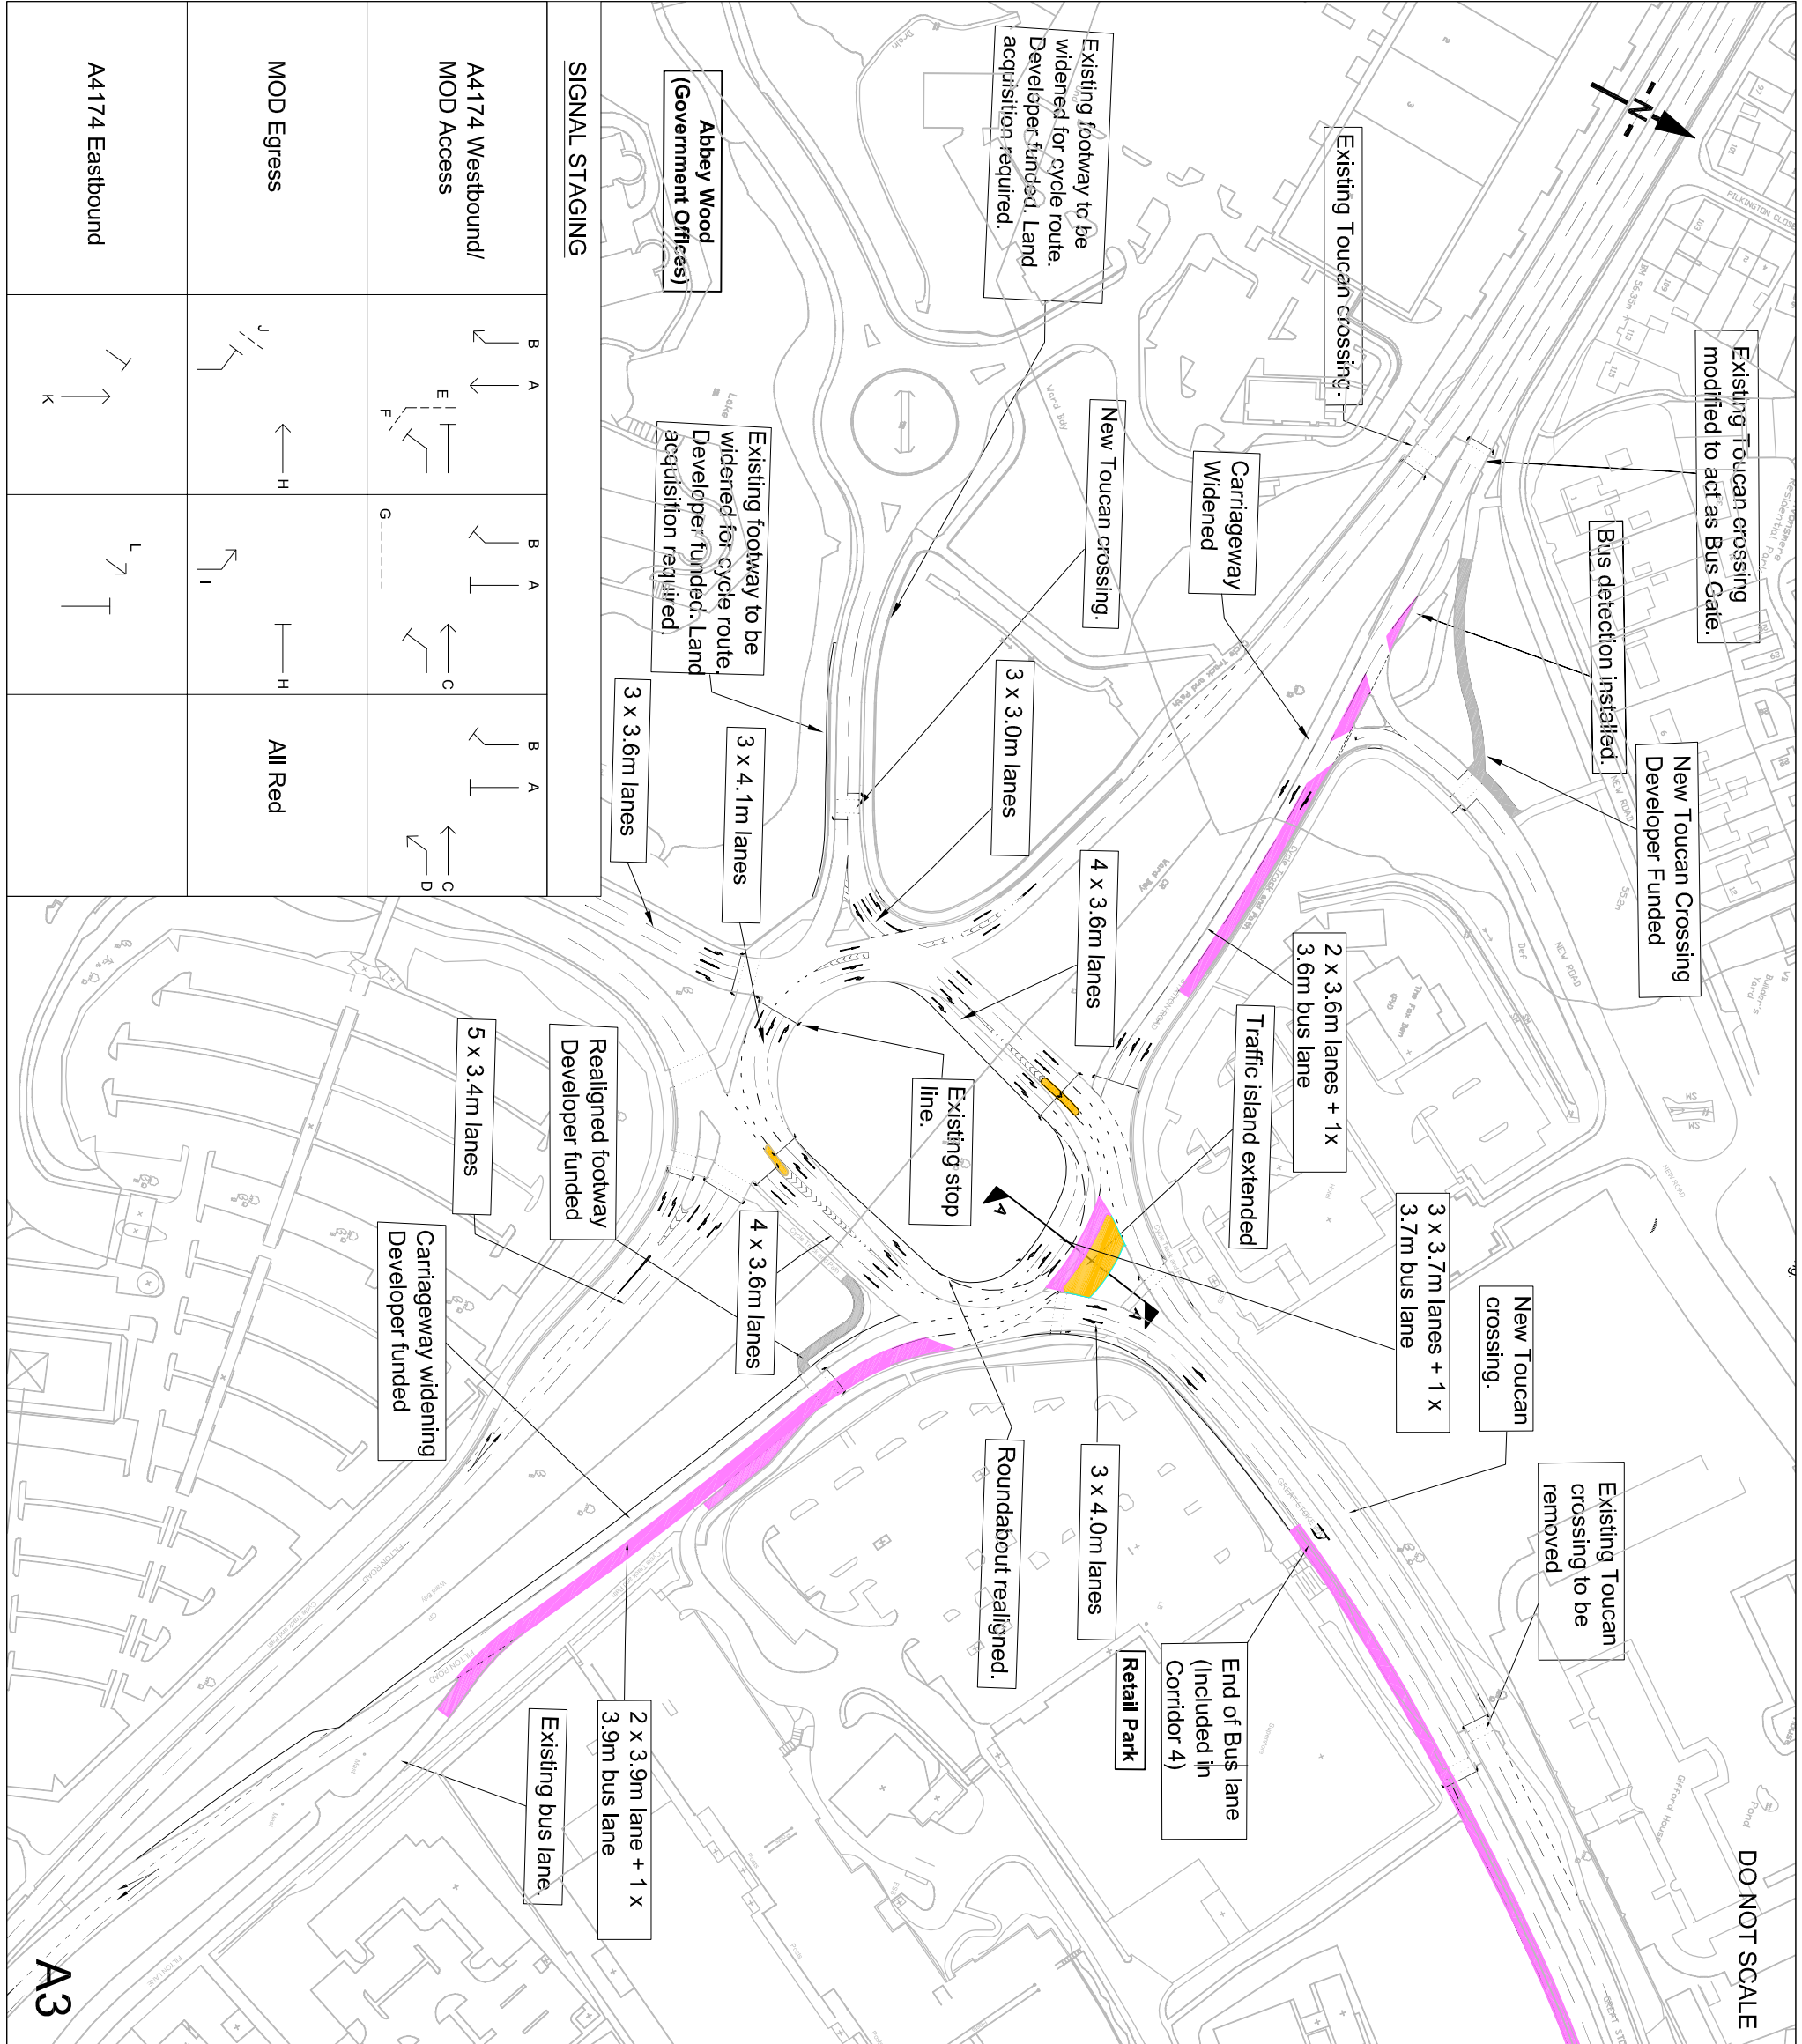

DO NOT SCALE

A3