

DO NOT SCALE



This map is reproduced from Ordnance Survey material with permission of Ordnance Survey on behalf of the Controller of Her Majesty's Stationery Office. © Crown copyright. Unauthorised reproduction infringes Crown copyright and may lead to prosecution or civil proceedings. Bristol City Council. Licence no. 100023406,2005

- Existing Bus Lane
- Proposed Bus Lane
- Existing HOV Lane
- Proposed HOV Lane
- Highway Feature
- Proposed Footway
- Proposed Cycleway
- Proposed Parking

Note:
All measures shown on this drawing will be funded by the Major Scheme unless stated otherwise.


D	Road markings/general layout revised				
C	Atkins Consistency Check revisions	06/05	RF	GS	JM
B	Frame and Key Revised	03/05	RF	JM	JM
A	Drawing revised after design meeting 8/2/05	02/05	RF	JM	JM
Rev.	Description	By	Date	Chk'd	Auth

Joint Local Transport Plan Team
 Wilder House
 Wilder Street
 Bristol BS2 8PH
 Tel: 0117 922 4921
 Email: enquires@greaterbristoltransportplan.org

Corridor
Greater Bristol Bus Network
Corridor 2: A4018
 Cribbs Causeway to Bristol City Centre

Title
Clifton Triangle
Option 3

Original Scale	Drawn RF	Checked RF	Authorised JM
1:1000	Date 02/02/05	Date 02/02/05	Date 02/02/05
UA Drawing Number	Rev		D
MS Drawing Number	C02-012 OPT 3		

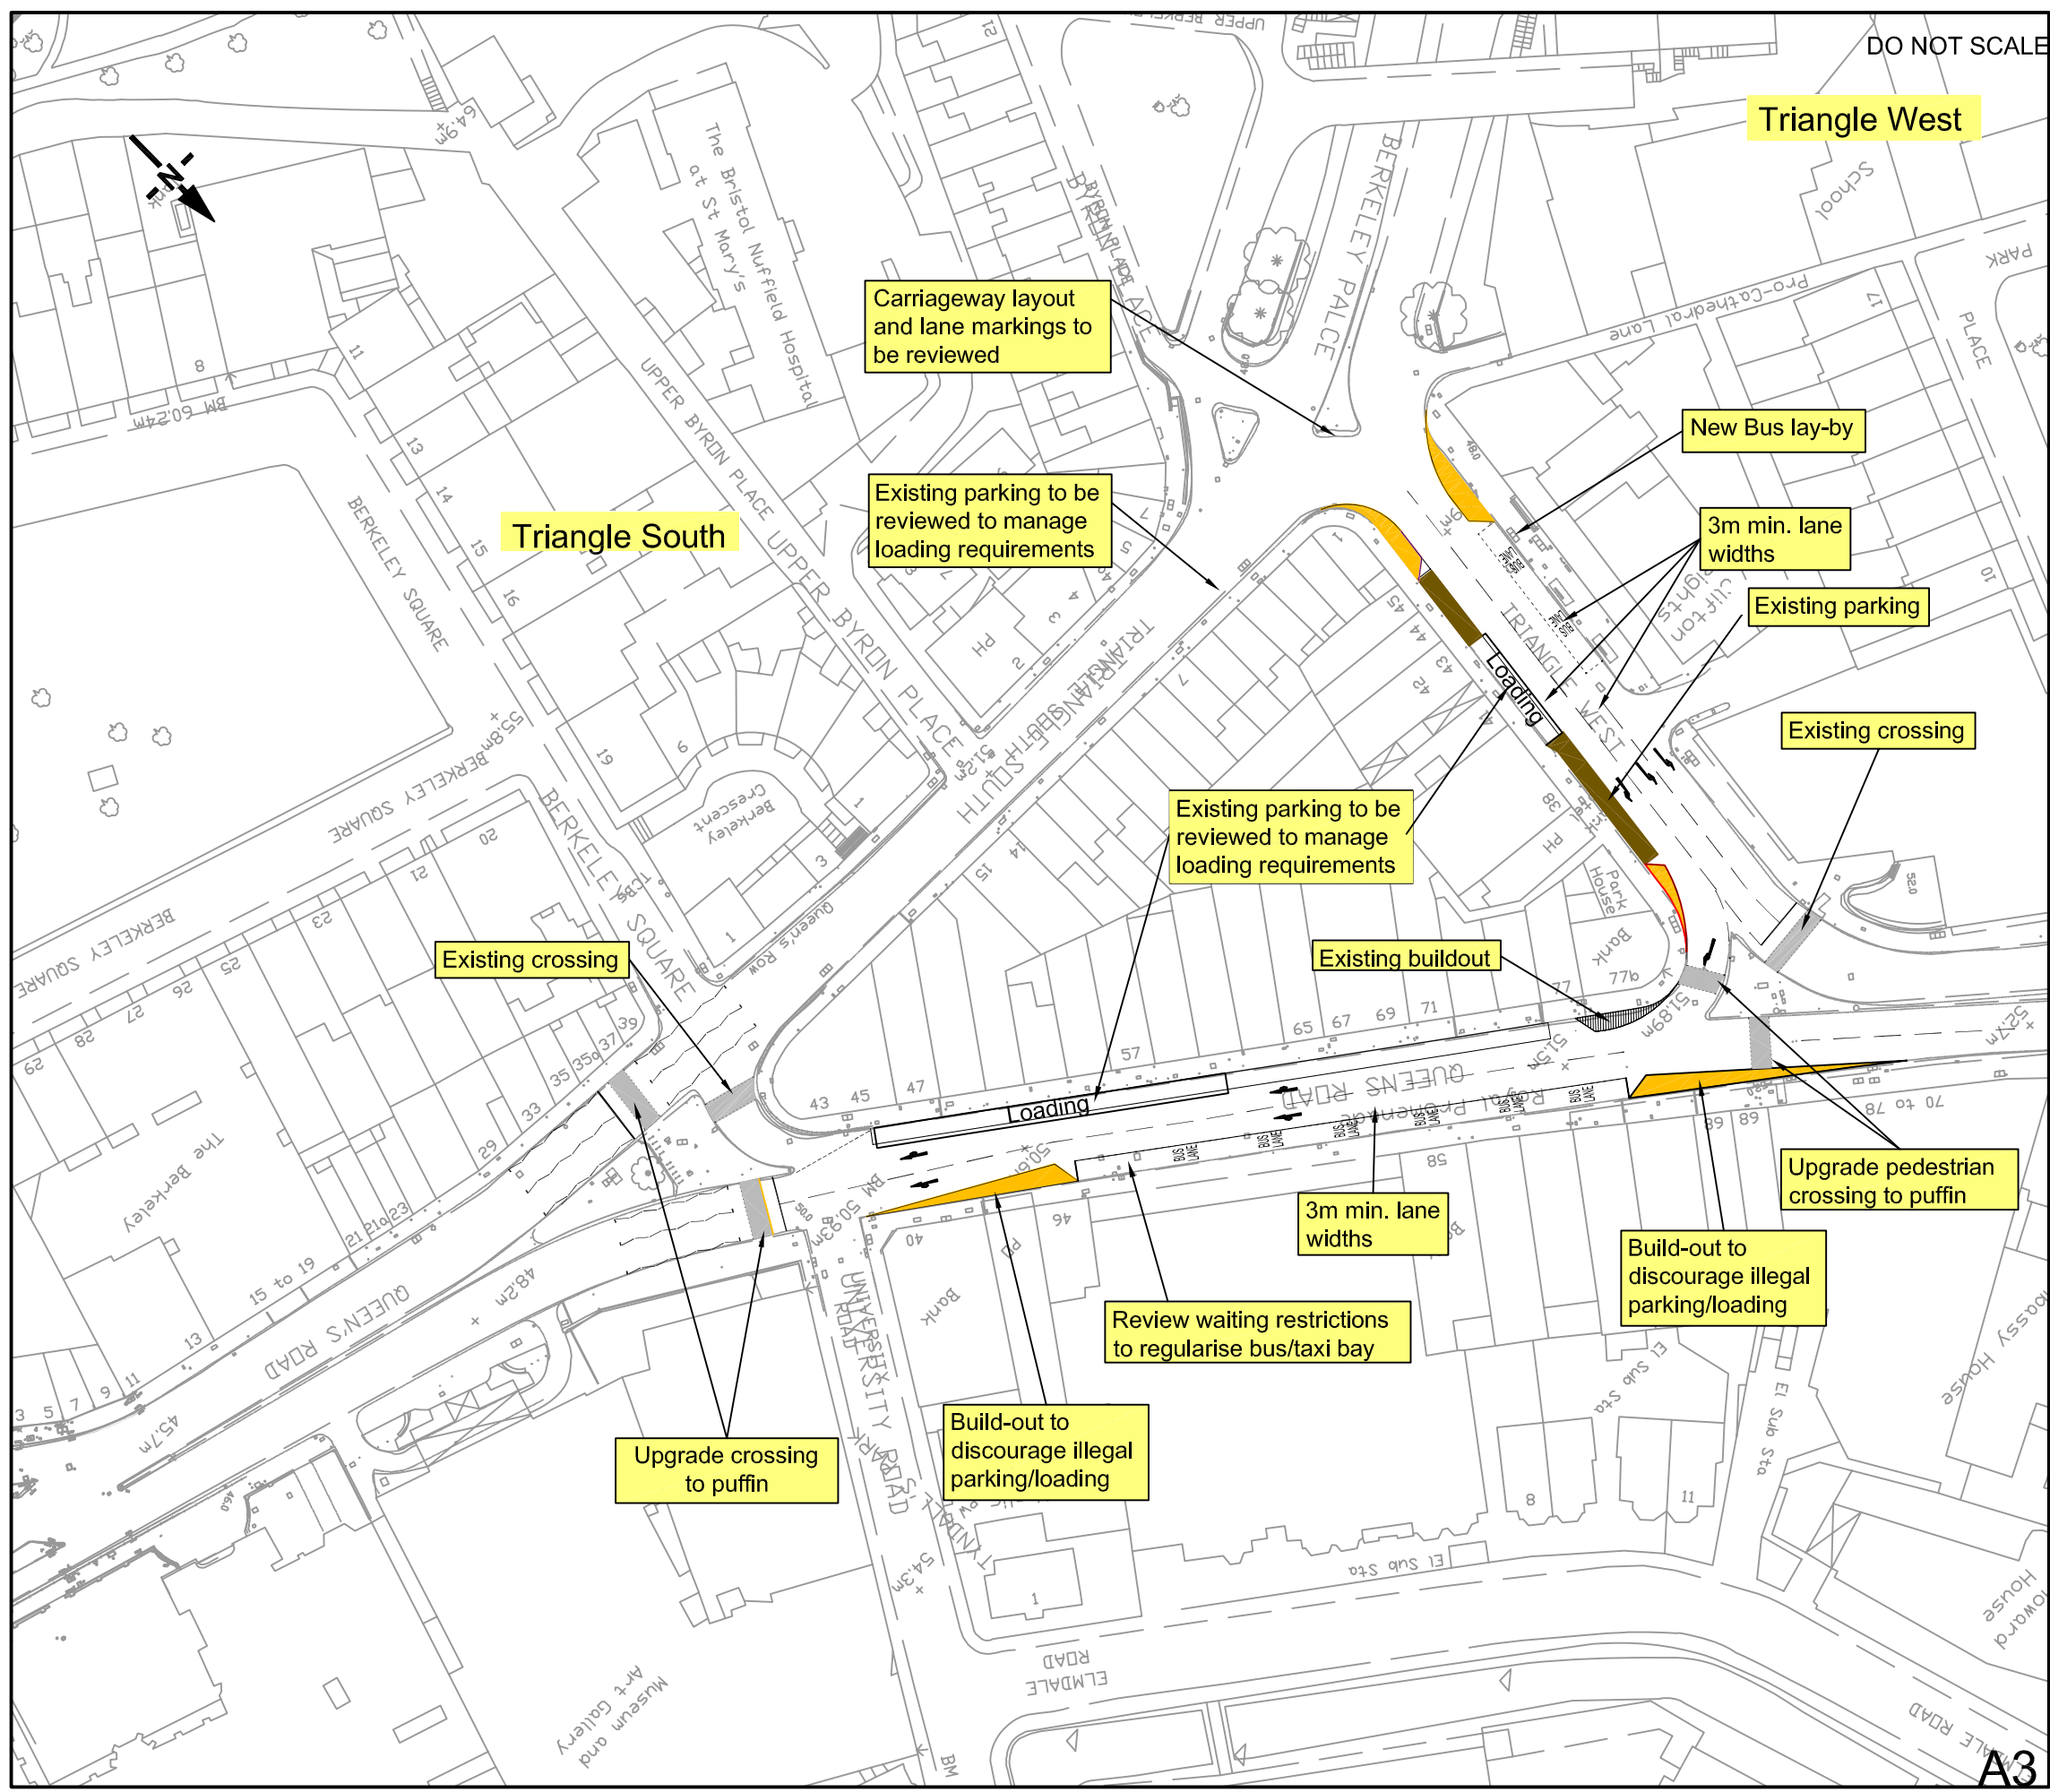

A3