


PLAN
SCALE 1:250

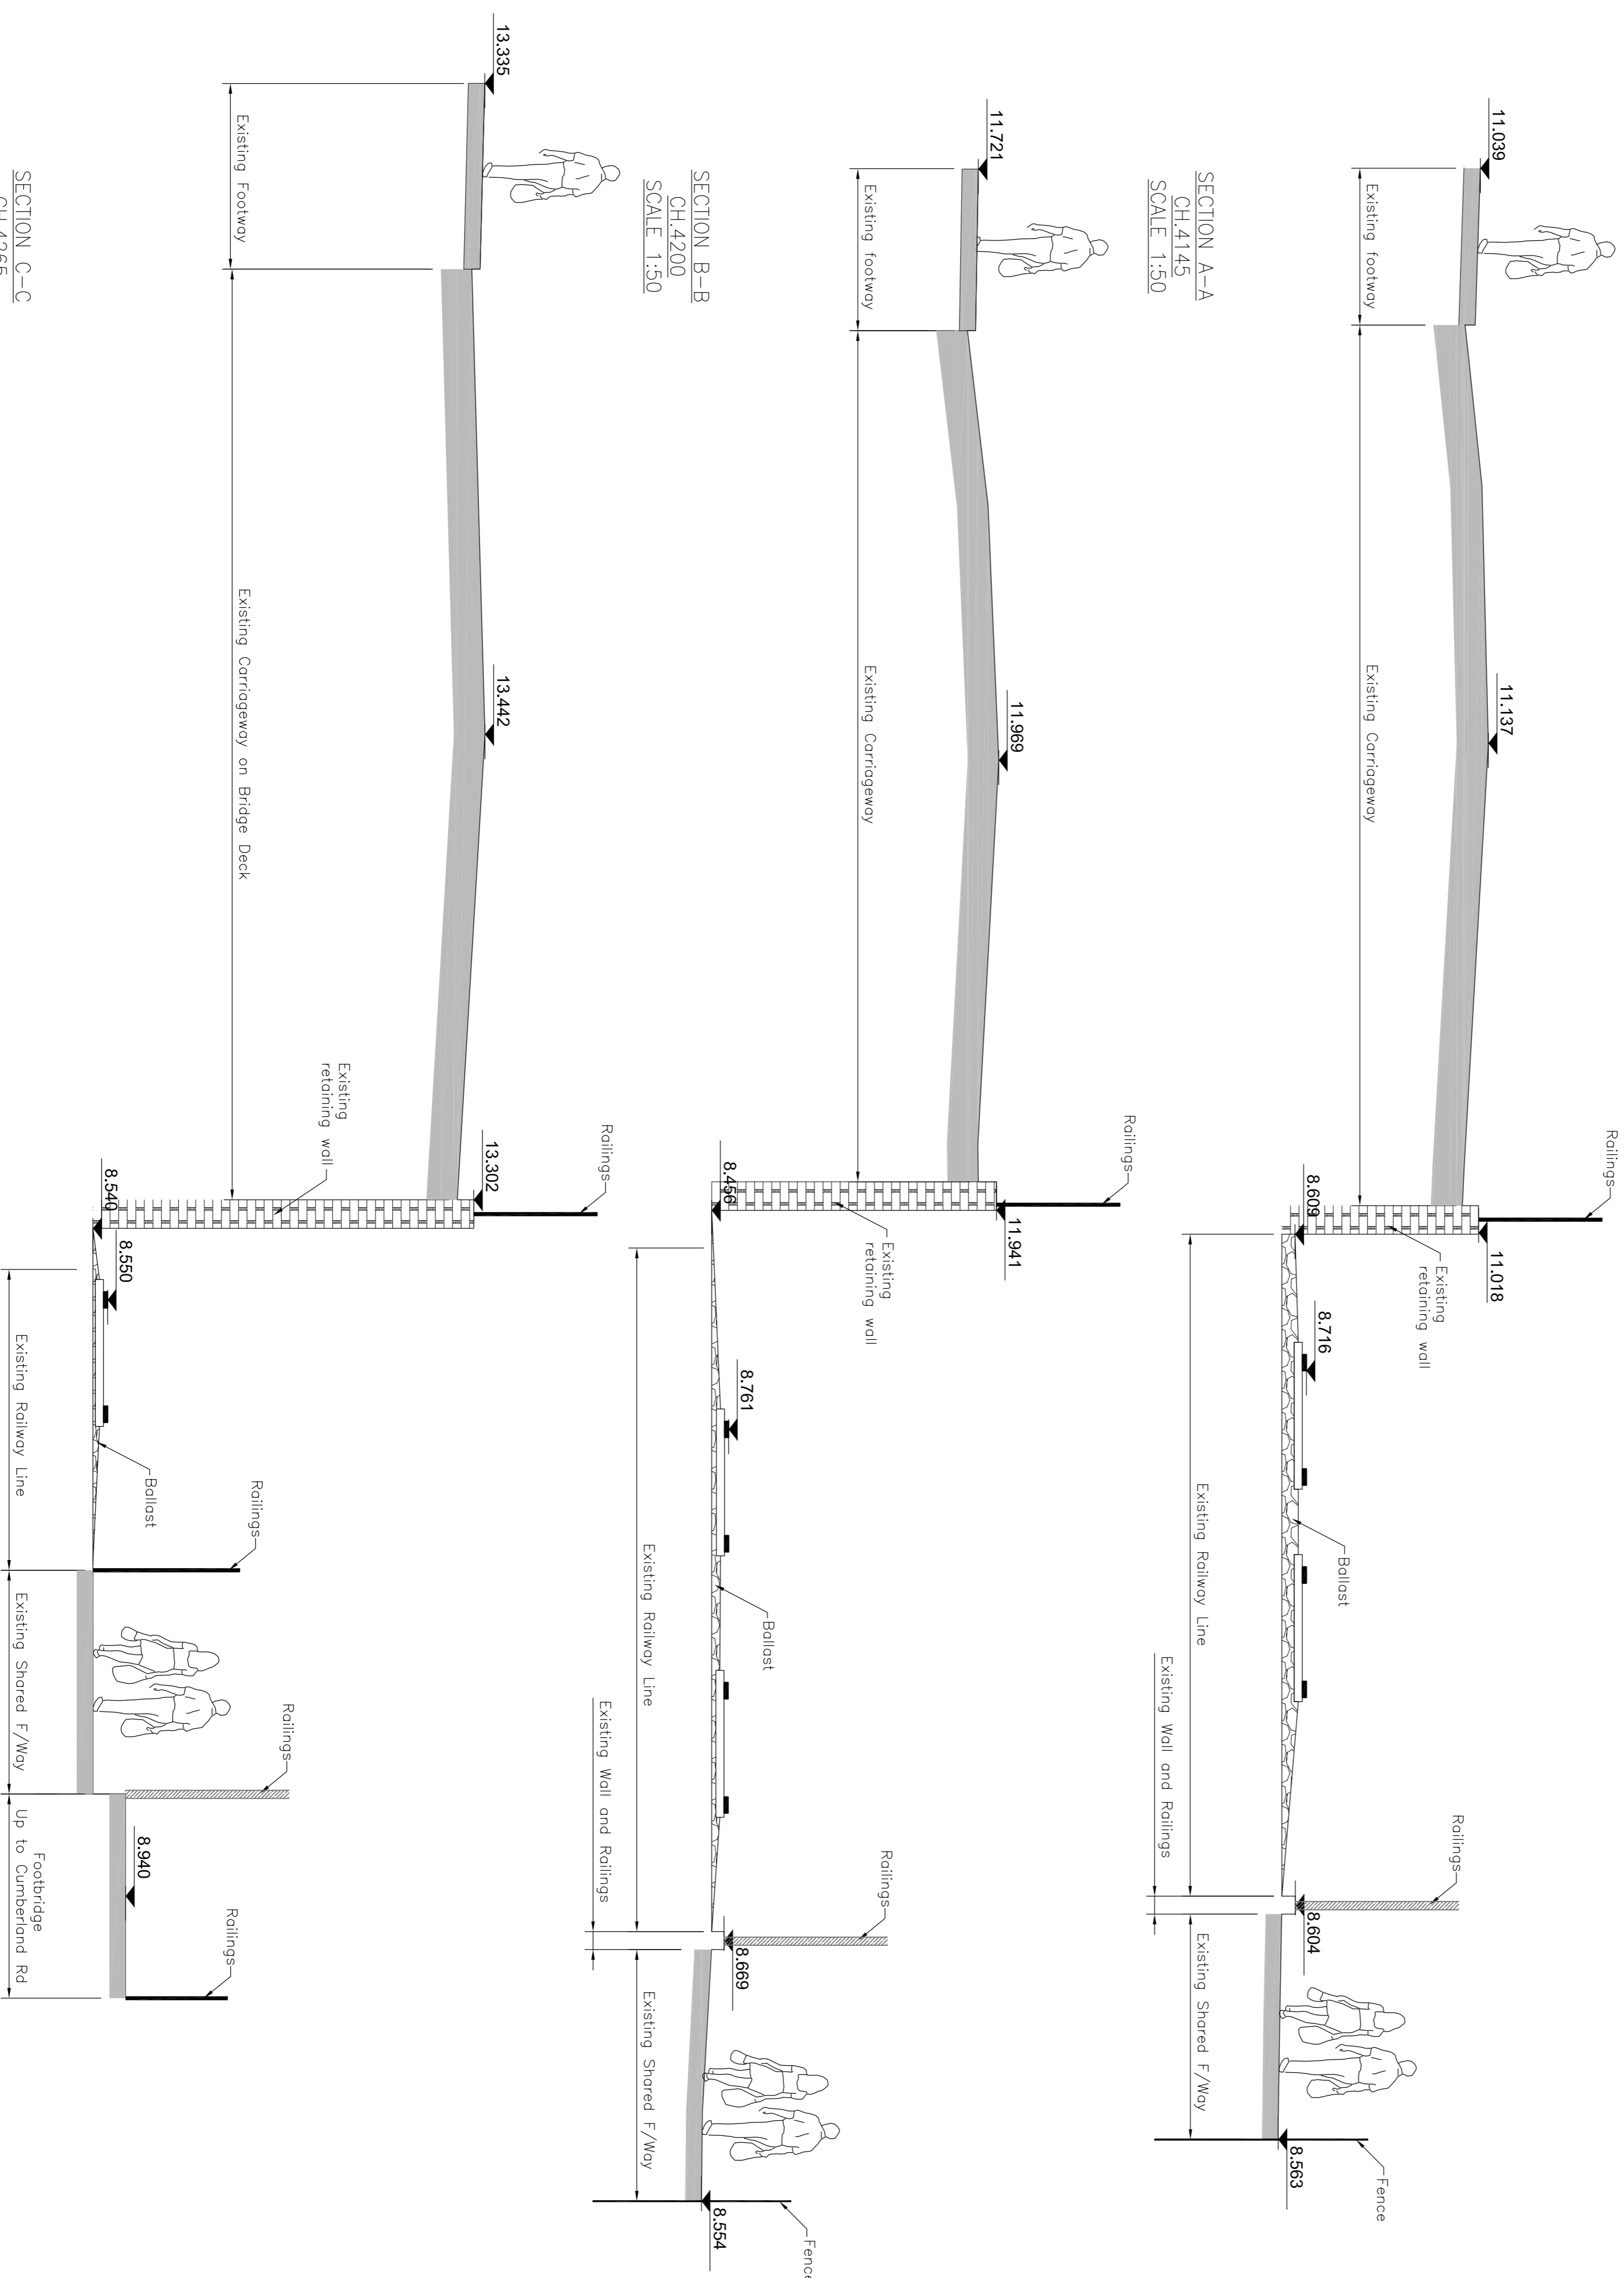

SECTION A-A
CH 4145
SCALE 1:50

SECTION B-B
CH 4200
SCALE 1:30

SECTION C-C
CH 4265
SCALE 1:30

Key Plan:



Notes:

- All dimensions are in millimetres unless shown otherwise.
- Levels are in metres A.O.D.
- This drawing to be read in conjunction with the Illustrative Corridor Section Design scheme
 - CTR ADU-0100-001 to 007;
 - CTR ADU-0110-001 to 007;
 - CTR ADU-0180-001 to 006;
 - CTR ADU-0200-008 to 017.

Rev	By	Chkd	Approved	Date	Description

Client



South West RDA

Halcrow Group Limited
Market House, 9 Johns Street, Chichester, West Sussex PO19 1UH
Tel: +44 (0)1243 849900 Fax: +44 (0)1243 538105
Email: enquiries@halcrow.com
www.halcrow.com



Project ASHTON VALE to TEMPLE MEADS
and BRISTOL CITY CENTRE
RAPID TRANSIT

Drawing ILLUSTRATIVE CORRIDOR
SECTION DESIGN
CUMBERLAND ROAD RAMP
EXISTING CROSS SECTIONS

Drawn by: LW	Date: 11/08/2010
Checked by: ADS	Date: 12/08/2010
Approved by: DC	Date: 12/08/2010
Drawing No. CTR ADU-1700-4175-02	Revision

Drawing Scale: 1:50 @ A1 / 1:100 @ A3