


0 10 20 30 40 50  
 SCALE 1:500 (A1)  
 SCALE 1:1000 (A3)  
 METRES

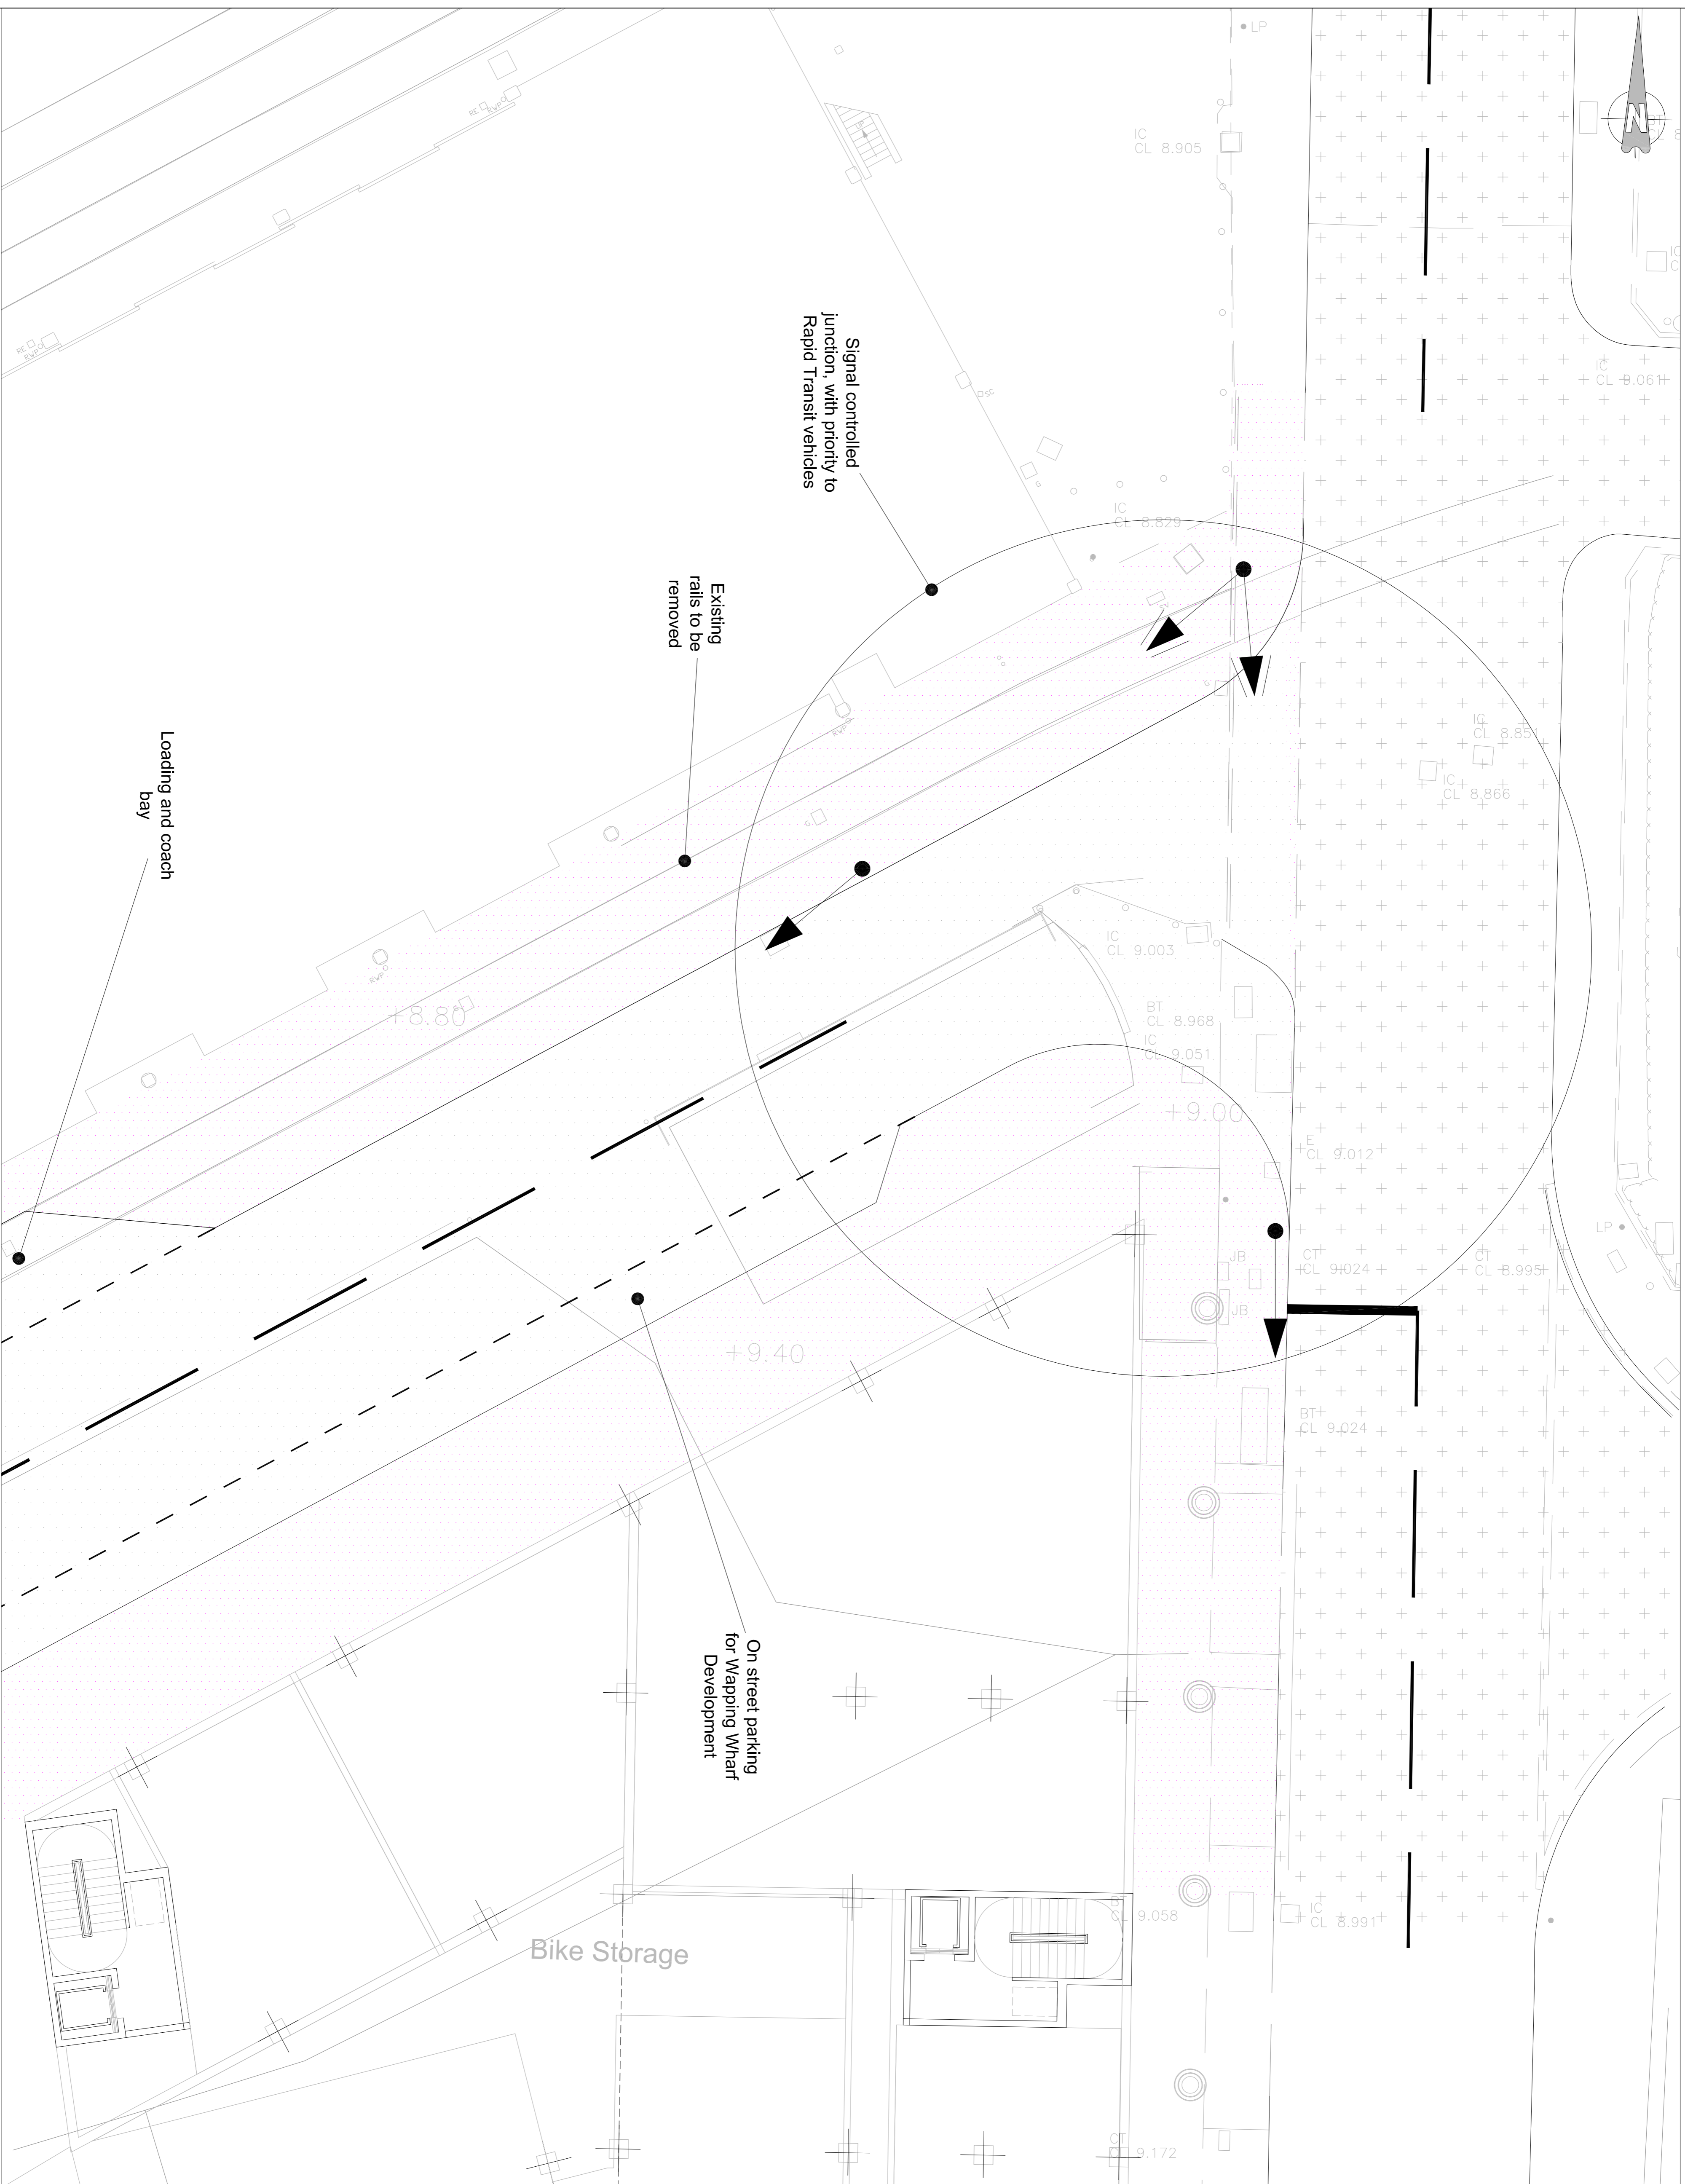

**Notes:**

This map is reproduced from Ordnance Survey material with permission of Ordnance Survey on behalf of the Controller of Her Majesty's Stationery Office. Crown copyright. Unauthorised reproduction infringes Crown copyright and may lead to prosecution or civil proceedings. Ordnance Survey Licence no. LA 0935SL 2002.

- General Notes:**
1. All dimensions are in metres, unless specified
  2. Do not scale from this drawing
  3. Horizontal and vertical alignment is based upon Topographical Survey
  4. Guideway to drawing number CTR ADU-010-001 to 004 for details of typical layouts and sections.
  5. Guideways will be drained by the use of linear filter system with either glued material or grass depending on location.
  6. Non-guideways will have conventional gully which will be linked into existing drainage network where possible
  7. Street Lighting:
  8. Only junctions, transitions from guideway to non-guideway, platforms and pedestrian crossing points between the Park & Ride to Ashton Avenue bridge will be lit.
  9. From Ashton Avenue bridge to Cumberland Road over bridge, the route will be continuously lit by heritage lighting.
  10. Only junctions, transitions from guideway to non-guideway, platforms and pedestrian crossing points between Cumberland Road and park to park. Street bridges will be lit.
  11. Existing/Proposed Cycle Links
  12. Upgraded and proposed cycle links from the Rapid Transit route are shown for information only and are not a part of this scheme.

**LEGEND:**

- Guided Busway with grass central strip
- Guided Busway with glued granular central strip
- Guided Busway Incorporating Bristol Harbour Railway
- Unguided Busway
- Maintenance track
- Bus Lane
- Concrete vehicle restraint with a stone clad finish
- Bridge parapet or retaining wall
- Re-aligned footway
- Re-aligned footway
- Existing carriageway
- Shared Footway/Cycleway

Rev	By	Chk'd	Approved	Date	Description

**Client**

**West of England Partnership**

**South West RDA**

Halcrow Group Limited  
 Market House, 9 Johns Street, Chichester, West Sussex PO19 1UH  
 Tel: +44 (0)1243 849900 Fax: +44 (0)1243 538105  
 Email: [westofengland@halcrow.com](mailto:westofengland@halcrow.com)  
[www.halcrow.com](http://www.halcrow.com)

**Halcrow**

**Project**

ASHTON VALE to TEMPLE MEADS  
 and BRISTOL CITY CENTRE  
 RAPID TRANSIT

**Drawing**

CONSERVATION AREA CONSENT  
 JUBILEE HOUSE  
 PROPOSAL

Drawn by:	ADS	Date:	20/05/2010
Checked by:	DC	Date:	20/05/2010
Approved by:	BS	Date:	20/05/2010
Drawing No.	CTR ADU-0107-002	Revision	-